

OAKHURST SALES CO.

Tax Code
161-071-27
CITIES SERVICE OIL CO.
% GEORGE WALKER
DEED 3374-457
2837-228
TOTAL AREA = 23,541 sq. ft.
AREA TAKEN = 511 sq. ft.
AREA REMAINING = 23,030 sq. ft.

R.J. MAUNEY & ET. AL.
% W. PINKNEY HERBERT Jr.

(14)




STATE PROJ. NO. 9.7100312

CITY OF CHARLOTTE
NORTH CAROLINA
DEPARTMENT OF PUBLIC WORKS
ENGINEERING DIVISION

REVISIONS	PROPOSED R/W McALWAY RD.—MONROE RD. INTERSECTION	JOB NO. 167
DRAWN BY G.M.C.	PROPERTY OF CITIES SERVICE OIL CO. % GEORGE WALKER	SHEET 14
CHECKED BY D.G.	DATE 1-25-75	OF 15
CITY ENGINEER	SCALE 1" = 30'	

THIS PLAT WAS PREPARED UNDER MY SUPERVISION. *Daniel H. Goodall*
N.C. REG. LAND SURVEYOR NO. L-1493

NOTE:
PROPERTY CORNERS SHOWN CIRCLED WERE LOCATED BY ACTUAL SURVEY. BEARINGS ARE BASED ON CONST. PLANS, McALWAY RD.—MONROE RD., BY GIDDINGS & ASSOC. 'EB. 1975

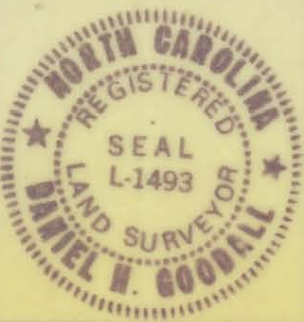

161-071-27