


SHARON MEMORIAL PARK

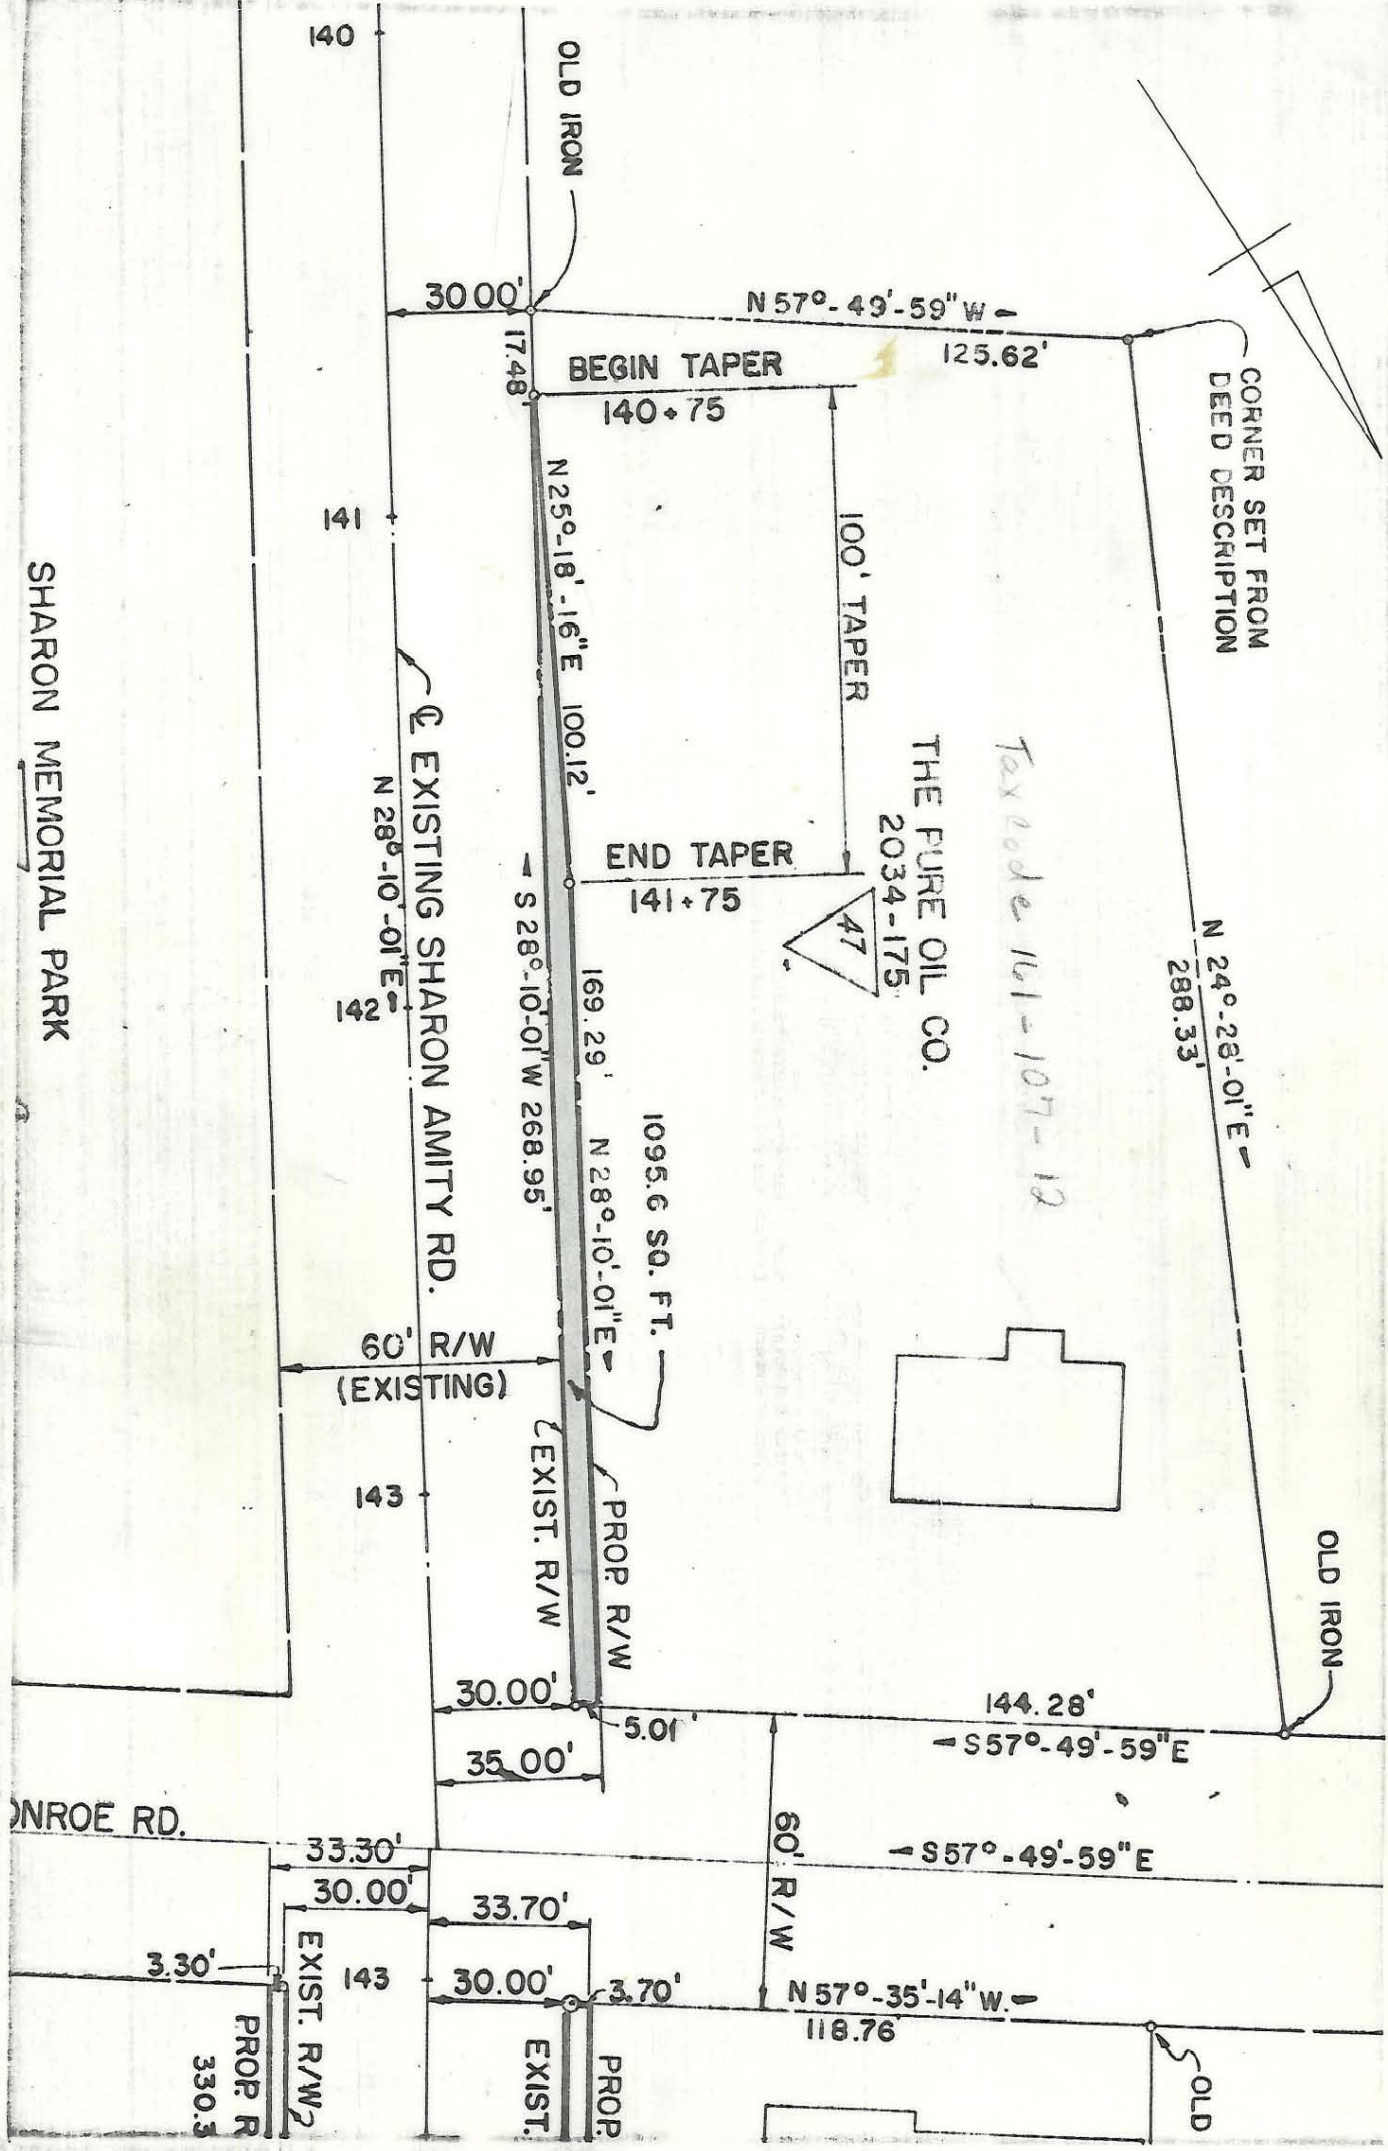

NOTE: PLAT TRACED FROM MAP PREPARED BY WHITEHEAD & ASSOC. DWG. NO. D.1064.1

bearings are based on SHARON AMITY RD.

CITY OF CHARLOTTE NORTH CAROLINA ENGINEERING DEPARTMENT		
REVISIONS	ADDITIONAL R/W SHARON AMITY RD. WIDENING	JOB NO. 169
DESIGNED BY BJD	PROPERTY OF THE PURE OIL CO.	FILE NO.
CHECKED BY CDR		SHEET 1
4. D. J. [unclear] CITY ENGINEER	DATE 4/18/66	SCALE 1/4" = 40'

Tax code 161-107-12

A-7-1-48