


AMITY INVESTMENT CO., INC.

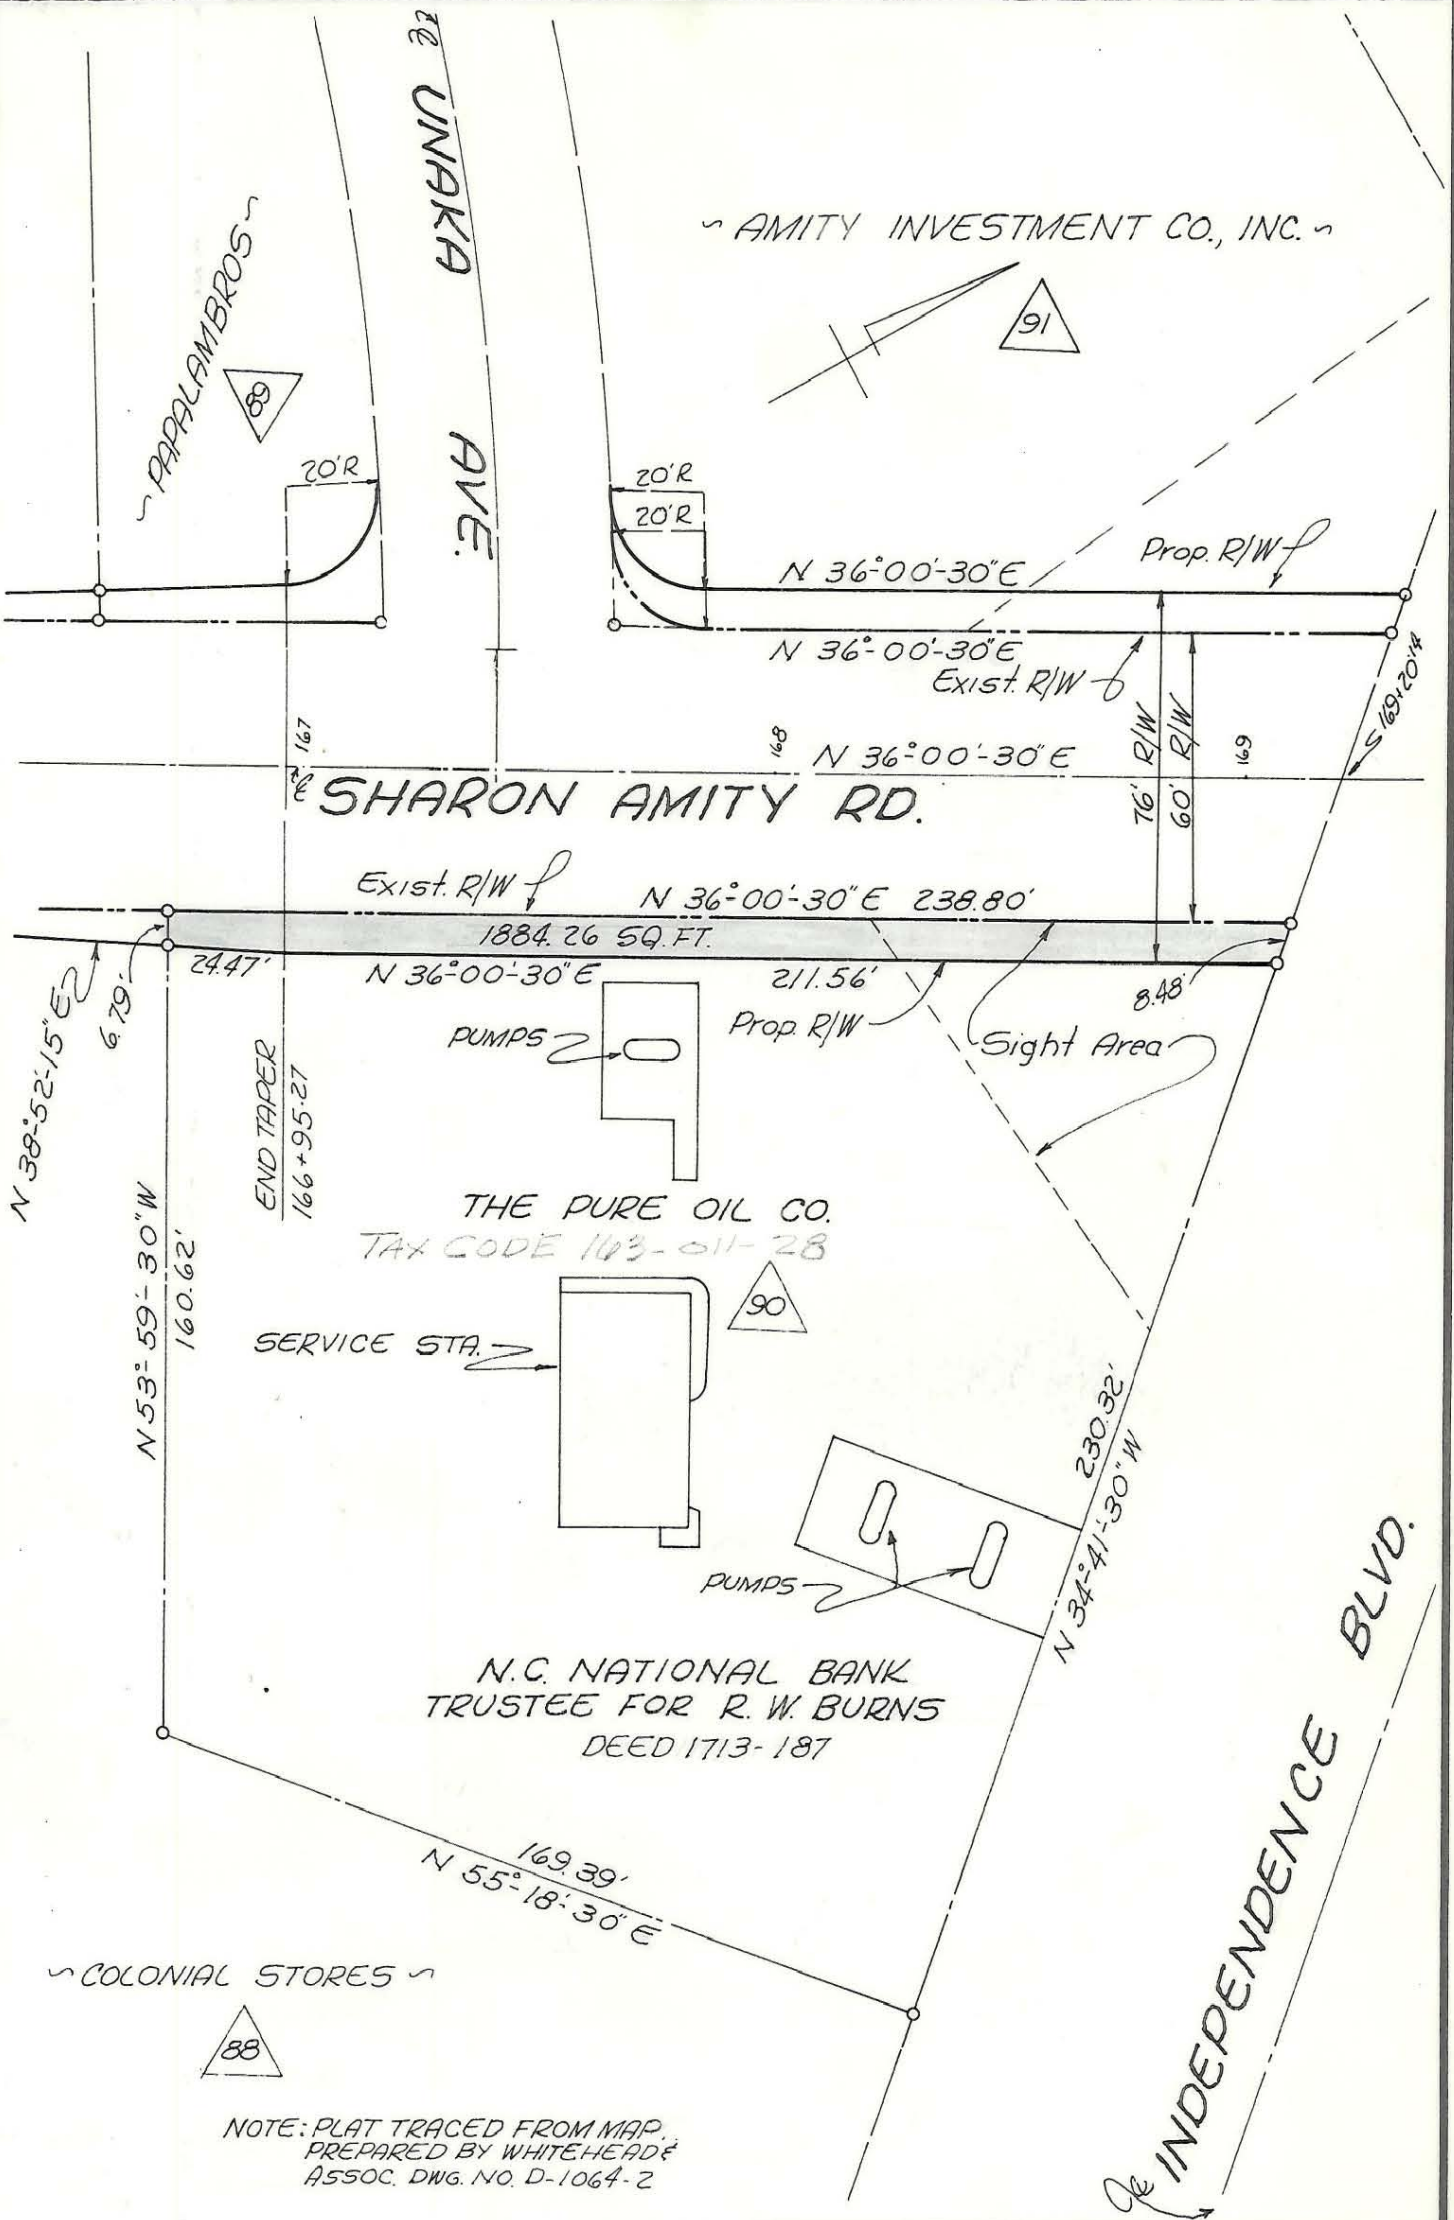

SHARON AMITY RD.

THE PURE OIL CO.
TAX CODE 143-011-28

N.C. NATIONAL BANK
TRUSTEE FOR R. W. BURNS
DEED 1713-187

COLONIAL STORES

NOTE: PLAT TRACED FROM MAP,
PREPARED BY WHITEHEAD &
ASSOC. DWG. NO. D-1064-2

Bearings are based on
DEED DESCRIPTION

CITY OF CHARLOTTE NORTH CAROLINA ENGINEERING DEPARTMENT		
REVISIONS	ADDITIONAL R/W SHARON AMITY RD. WIDENING	JOB NO. 169
	PROPERTY OF R. W. BURNS	FILE NO.
DRAWN BY RW		SHEET 13
CHECKED BY CDR		OF 14
D. Lucas CITY ENGINEER	DATE 4/14/66	SCALE 1" = 40'

117-011-72

A-5-1-23