

This plat was prepared under my supervision Stephen A. Gilbert
 N. C. Reg. Surveyor No. L-1785



S 81° - 33' - 30" E
 107.36'

3

JULIA M. FREELAND

DEED 1333 - 225

Total Area 23,468 Sq. Ft.
 Area Taken 1,000 Sq. Ft.
 Area Remaining 22,468 Sq. Ft.

2

RAMA PROPERTIES

HOUSING AUTHORITY


252.41' total
 242.41'
 N 11° - 50' - 48" W

215.19' total
 205.19'
 N 11° - 39' - 41" W

EXISTING R/W

PROP. R/W N 78° - 09' - 12" E

450' to RAMA ROAD →

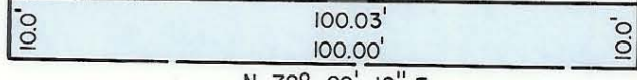

EXISTING R/W

N 78° - 09' - 12" E

60' R/W

FLORENCE AVENUE

55' R/W

45' R/W

EXISTING R/W

NOTE: Property corners shown circled were located by actual survey. Bearings are based on SURVEY BY R. B. PHARR

This map was prepared for the purpose of right of way or easement acquisition only, and is not intended to be a boundary survey of the property shown.

CITY OF CHARLOTTE
 NORTH CAROLINA
 DEPARTMENT OF PUBLIC WORKS
 ENGINEERING DIVISION

REVISIONS	PROPOSED R/W	JOB NO.
	FLORENCE AVENUE	FILE NO.
	PROJECT NO. 512-76-233	RW 135
	PROPERTY OF	SHEET
DRAWN BY SC	JULIA M. FREELAND	3
CHECKED BY		OF
CITY ENGINEER	DATE FEB. 28, 1977 SCALE 1" = 30'	3

112-05116