

- L.1. S 43°-27'-58" W 66.22'
- L.2. N 46°-32'-02" W 0.95'
- L.3. N 43°-27'-49" E 66.22'
- L.4. S 46°-25'-31" E 0.95'
- L.5. N 46°-32'-02" W 39.05' (N 44°-11'-29" W) (70.00' TO E)


* TOTAL AREA	21,755 S.F.	0.499 AC.
AREA TAKEN	63 S.F.	0.001 AC.
AREA REMAINING	21,692 S.F.	0.498 AC.
AREA IN TEMP CONST EASE.	600 S.F.	0.014 AC.

\*"TOTAL AREA" TAKEN FROM DEED

NOTE:  
PROPERTY CORNERS SHOWN AS OPEN CIRCLES  
WERE LOCATED BY ACTUAL SURVEY. BEARINGS  
AND DISTANCES SHOWN IN PARENTHESES ARE  
BASED ON DEED INFORMATION.

THIS PLAT WAS PREPARED UNDER MY SUPERVISION.

*Charles E. Good*  
N.C. REG. LAND SURVEYOR NO. L-1138

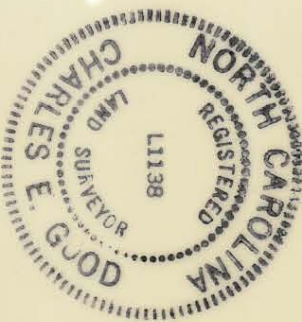

THIS MAP WAS PREPARED FOR THE PURPOSE OF ACQUIRING RIGHT-OF-WAY AND/OR AN EASEMENT ONLY, AND IS NOT INTENDED TO BE A BOUNDARY SURVEY OF THE PROPERTY SHOWN.

Acquired 8/5/89

Deed Ref. 6107-155

<b>CHARLOTTE</b> ENGINEERING DEPARTMENT		JOB NO.
RAMA ROAD WIDENING		512-65-109
REVISIONS	Property of	FILE NO.
	RAMA OFFICE PARK, LTD.	
DRAWN BY RW B.A.	SHEET	
CHECKED BY <i>R. DeWitt</i>	67	
SURVEY SUPERVISOR	OF	
DATE NOV. 1986	SCALE 1" = 50'	50

163-51-32