

* TOTAL AREA	59,401 S.F.	1.364 AC.
AREA TAKEN	246 S.F.	0.006 AC.
AREA REMAINING	59,155 S.F.	1.358 AC.
AREA IN TEMP CONST EASE	1,560 S.F.	0.036 AC.


* "TOTAL AREA" TAKEN FROM DEED

NOTE:
PROPERTY CORNERS SHOWN AS OPEN CIRCLES
WERE LOCATED BY ACTUAL SURVEY.

THIS PLAT WAS PREPARED UNDER MY SUPERVISION.

Charles E. Good
N.C. REG. LAND SURVEYOR NO. L-1138

THIS MAP WAS PREPARED FOR THE PURPOSE OF ACQUIRING RIGHT-OF-WAY AND/OR AN EASEMENT ONLY, AND IS NOT INTENDED TO BE A BOUNDARY SURVEY OF THE PROPERTY SHOWN.

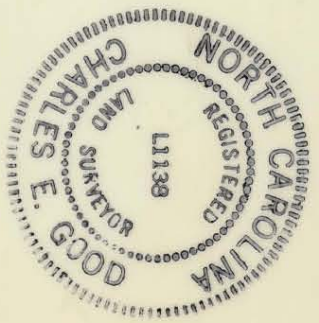

CHARLOTTE ENGINEERING DEPARTMENT	
RAMA ROAD WIDENING	
REVISIONS	JOB NO. 512-85-109
6/10/88 JBL TEMP CONST. EASE METES & BOUNDS DRAWN BY RW & A CHECKED BY <i>R. Bennett</i>	PROPERTY OF JACOB LIGHTSEY WALLACE, SR ESTATE
DATE NOV. 1986	SCALE 1" = 100'
SURVEY SUPERVISOR	SHEET 42 OF 50

163-61-02