


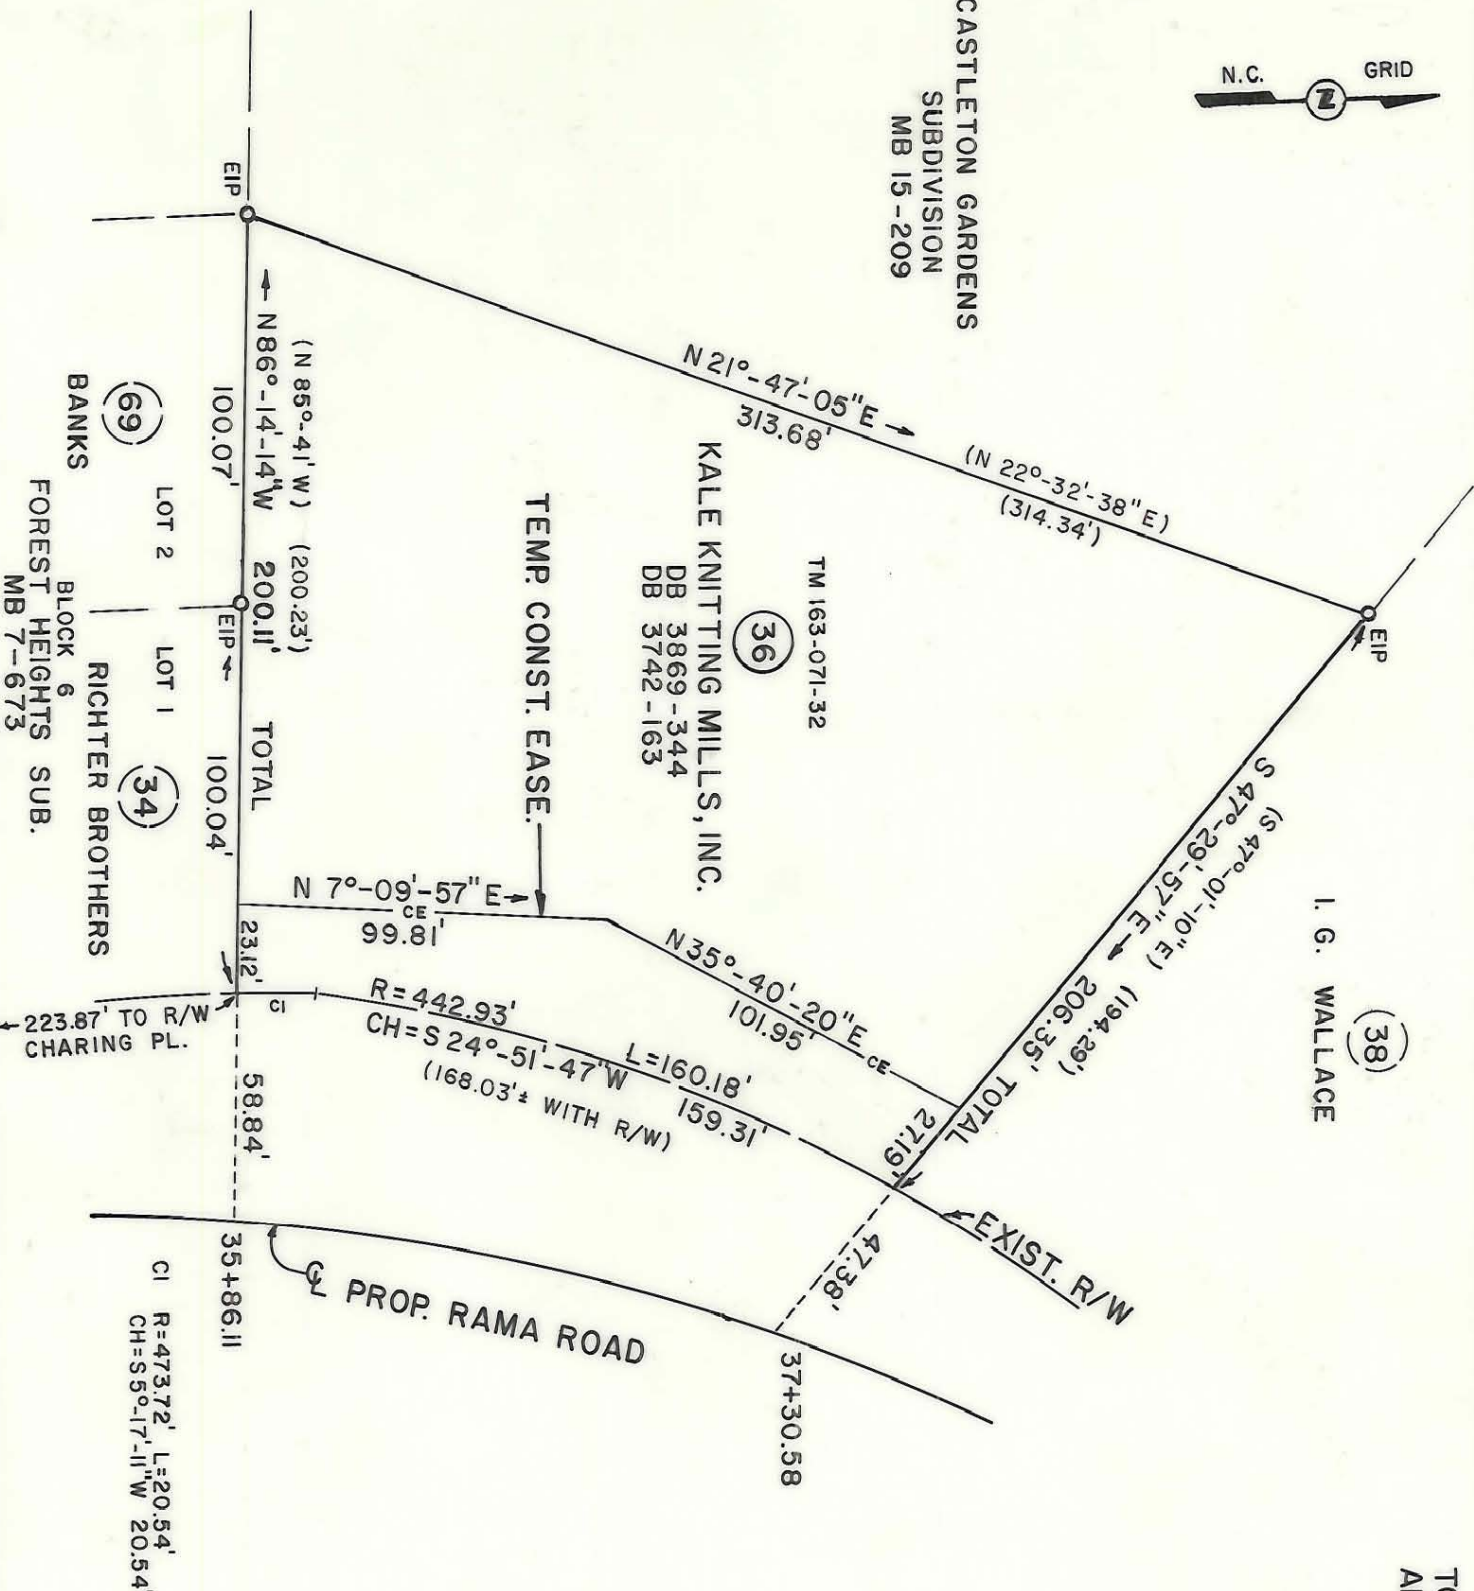

CASTLETON GARDENS  
SUBDIVISION  
MB 15-209




TOTAL AREA 45,879S.F. 1.053AC.  
AREA IN TEMP CONST. EASE. 5,549S.F. 0.127 AC.

NOTE:  
PROPERTY CORNERS SHOWN AS OPEN CIRCLES  
WERE LOCATED BY ACTUAL SURVEY. BEARINGS  
AND DISTANCES SHOWN IN PARENTHESES ARE  
BASED ON DEED INFORMATION.

THIS PLAT WAS PREPARED UNDER MY SUPERVISION.

*Charles E. Good*  
N.C. REG. LAND SURVEYOR NO. L-1138

THIS MAP WAS PREPARED  
FOR THE PURPOSE OF  
ACQUIRING RIGHT-OF-WAY  
AND/OR AN EASEMENT ONLY,  
AND IS NOT INTENDED TO  
BE A BOUNDARY SURVEY OF  
THE PROPERTY SHOWN.

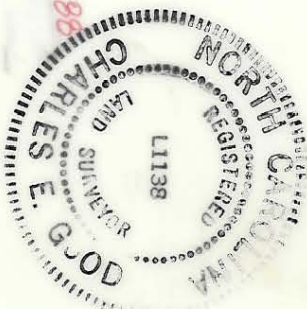

*D.E. 5781-407*  
*ACQUIRED 6/3/88*

<p><b>CHARLOTTE</b> ENGINEERING DEPARTMENT</p>		JOB NO. 512-65-109
REVISIONS 3-28-88 CONST. ESM'T.	<b>RAMA ROAD WIDENING</b>	FILE NO.
DRAWN BY R.W.B.A. CHECKED BY A.C.J. SURVEY SUPER. <i>R. Dennis Smith</i>	Property of <b>KALE KNITTING MILLS, INC.</b>	SHEET 36 OF
DATE 3-21-88	SCALE 1" = 50'	

163-71-32