


LINE TABLE		
LINE	LENGTH	BEARING
L1	27.27	N48°16'05"E
L2	0.24	N11°00'14"W
L3	13.39	S62°26'10"E
L4	39.80	S62°26'10"E
L5	14.24	S58°58'30"W
L6	17.27	N40°43'39"W
L7	5.68	N26°46'57"E

ACQUISITION BY CITY  
 RECORDED IN DEED BOOK  
 13507-5646  
 DATE 04-22-02

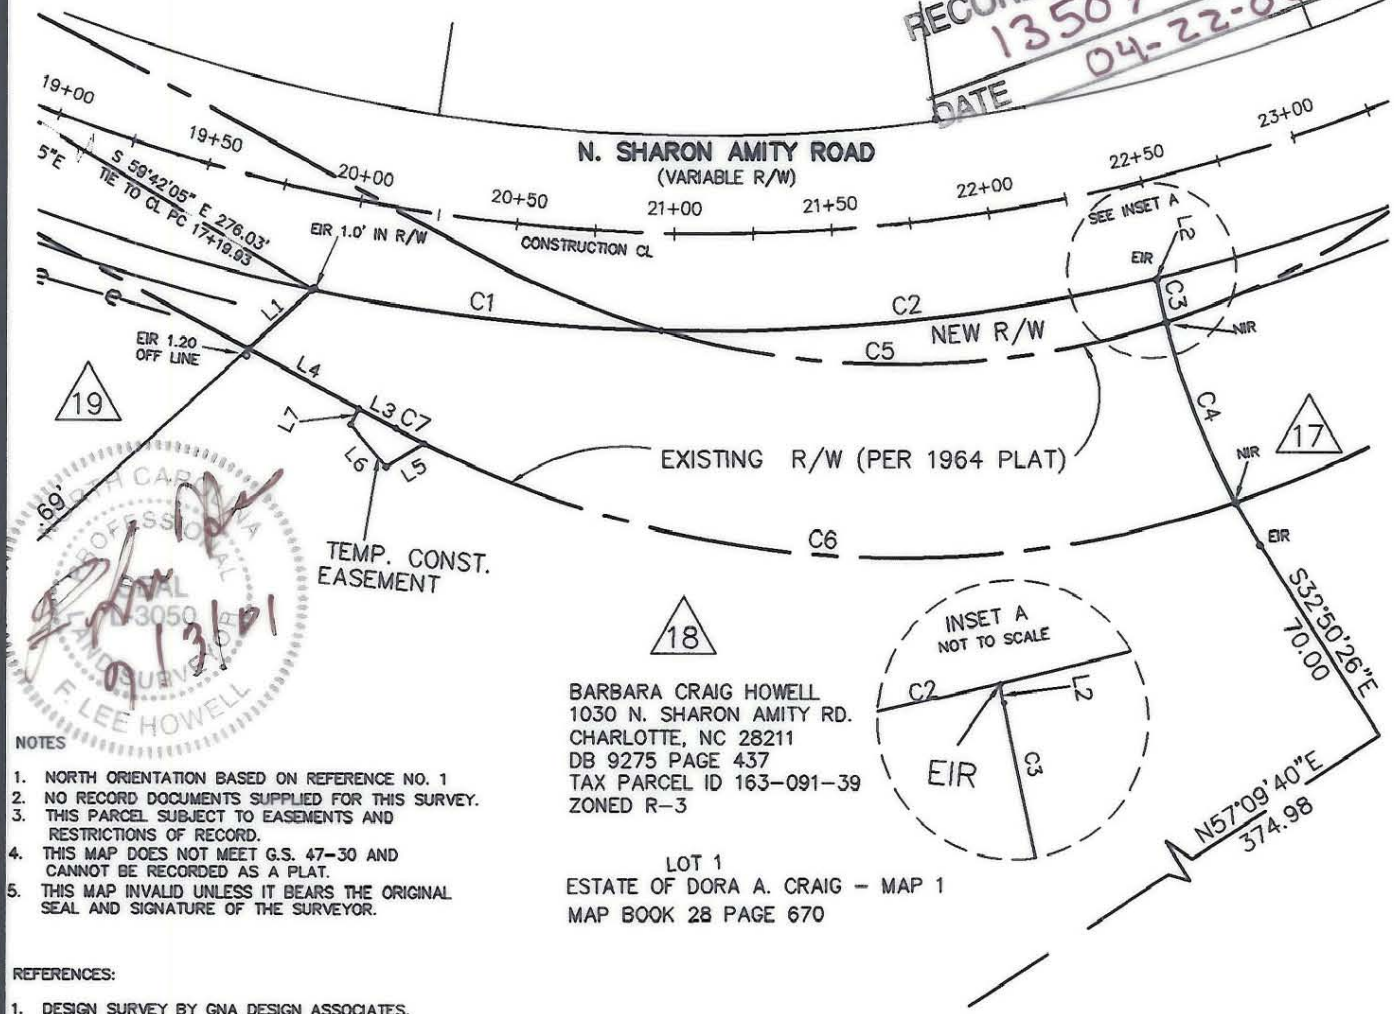

BARBARA CRAIG HOWELL  
 1030 N. SHARON AMITY RD.  
 CHARLOTTE, NC 28211  
 DB 9275 PAGE 437  
 TAX PARCEL ID 163-091-39  
 ZONED R-3

LOT 1  
 ESTATE OF DORA A. CRAIG - MAP 1  
 MAP BOOK 28 PAGE 670

NOTES

1. NORTH ORIENTATION BASED ON REFERENCE NO. 1
2. NO RECORD DOCUMENTS SUPPLIED FOR THIS SURVEY.
3. THIS PARCEL SUBJECT TO EASEMENTS AND RESTRICTIONS OF RECORD.
4. THIS MAP DOES NOT MEET G.S. 47-30 AND CANNOT BE RECORDED AS A PLAT.
5. THIS MAP INVALID UNLESS IT BEARS THE ORIGINAL SEAL AND SIGNATURE OF THE SURVEYOR.

REFERENCES:

1. DESIGN SURVEY BY GNA DESIGN ASSOCIATES, INC., DATED MAY 18, 2000
2. PRELIMINARY DESIGN PLANS BY RS&H
3. MAP BY CITY OF CHARLOTTE ENGINEERING DATED 11/19/1964, TITLED "SHARON AMITY ROAD WIDENING"


REVISIONS:

- 1) 1/16/01 P.S.D.E. EDITS
- 2) 8/29/01 1964 R/W INFORMATION

LEGEND

- PKS SET PK NAIL
- R/W RIGHT OF WAY
- EIR EXISTING IRON ROD
- △ DESIGN PROJECT PARCEL NUMBER
- EIP EXISTING IRON PIPE
- CALCULATED POINT
- NIR NEW IRON REBAR SET
- P.S.D.E. PERM. STORM DRAINAGE EASEMENT
- e—e—e— TEMPORARY CONST. EASEMENT
- — — — — LINE FROM DEED OR MAP
- — — — — PROPERTY LINE SURVEYED
- E—E—E— P.S.D.E.

CURVE TABLE						
CURVE	CENTRAL ANGLE	RADIUS	TANGENT	CHORD	CHORD BEARING	LENGTH
C1	10°09'59"	630.00'	56.04'	111.64'	S83°45'37"E	111.79'
C2	14°27'07"	630.00'	79.88'	158.49'	N83°55'50"E	158.91'
C3	03°19'09"	236.15'	6.84'	13.68'	S12°44'24"E	13.68'
C4	14°37'29"	236.15'	30.30'	60.11'	S21°42'44"E	60.28'
C5	33°23'17"	279.70'	83.88'	160.69'	N88°52'01"E	162.99'
C6	44°44'57"	339.70'	139.84'	258.62'	S86°08'22"E	265.31'
C7	01°42'49"	339.70'	5.08'	10.16'	S62°54'29"E	10.16'



**CITY OF CHARLOTTE**  
 ENGINEERING AND PROPERTY MANAGEMENT

**SHARON AMITY ROAD / LYTTLETON DRIVE INTERSECTION IMPROVEMENTS**

GNA PROJECT # 46171	BARBARA CRAIG HOWELL	JOB NO. 512-00-75
FIELD BOOK 180	<b>PARCEL 18</b>	FILE NO.
SURVEYED 4-5/00		SHEET 2
SURVEY BY GNA DESIGN	DEED BOOK 9275 PAGE 437	OF 2
DRAWN BY JBC	TAX PARCEL NO. 163-091-39	
CHECKED BY FLH	DATE 12/29/00 SCALE: 1"=100	
SURVEY SUPVR.		



**GNA DESIGN ASSOCIATES, Inc.**

428 East Fourth Street  
 Suite 408 (704) 373-1907  
 Charlotte, NC 28202

Surveying • Landscape Architecture • Civil Engineering

GNA FILE NAME: PARCEL18.DWG

163-091-39