


- C1 R=1,531.61'  
CH=NO°-06'-38"E  
L=70.11'
- C2 R=2,067.92'  
CH=SO°-53'-14"E  
L=63.52'
- C3 R=20.00'  
CH=SO°-37'-28"W  
L=6.72'
- C4 R=2,067.92'  
CH=NI°-59'-32"W  
L=16.24'
- C5 R=2,067.92'  
CH=NO°-16'-21"E  
L=20.17'

TOTAL AREA	22,243 SF	0.511 AC.
AREA TAKEN	32 S.F.	0.001 AC.
AREA REMAINING	22,211 S.F.	0.510 AC.
AREA IN TEMP CONST. EASE.	868 S.F.	0.020 AC.

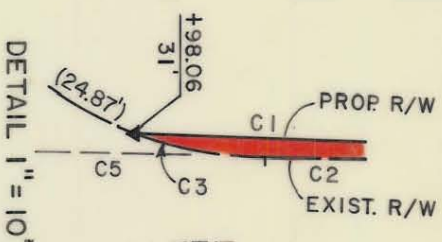

NOTE:  
PROPERTY CORNERS SHOWN AS OPEN CIRCLES  
WERE LOCATED BY ACTUAL SURVEY.

THIS PLAT WAS PREPARED UNDER MY SUPERVISION.

*Charles E. Hood*  
N.C. REG. LAND SURVEYOR NO. L-1138

THIS MAP WAS PREPARED FOR THE PURPOSE OF ACQUIRING RIGHT-OF-WAY AND/OR AN EASEMENT ONLY, AND IS NOT INTENDED TO BE A BOUNDARY SURVEY OF THE PROPERTY SHOWN.



Acquired 6/3/88  
D.R. 5781-411

<p>CHARLOTTE ENGINEERING DEPARTMENT</p>		JOB NO. 512-85-109
<p>RAMA ROAD WIDENING</p>		FILE NO.
<p>Property of KENZO NAKATO</p>	<p>DRAWN BY RWBA</p>	SHEET 21
<p>DATE NOV. 1986</p>	<p>CHECKED BY</p>	OF 50
<p>NAME CHANGE-2/88-1H</p>	<p>SURVEY SUPERVISOR <i>R. Dennis Smith</i></p>	SCALE 1" = 50'

163-123-22