

(N 79°-56'-10" W 75.03')

51

FRANK & RUBY BEAUFORT
TAX CODE 165-021-29
DEED 3926-388

TOTAL AREA (BY DEED) 11,886 SF
UTILITY EASEMENT 133 SF

AREA REMAINING 11,886 SF

- Ⓐ N 81°-30'-08" W 1.00'
- Ⓑ N 08°-29'-52" E 20.00'


49
RUFUS & PATRICA HOLDER
TAX CODE 165-021-28
DEED 2977-443

(N 08°-29'-52" E 159.49' TOTAL)

(N 08°-29'-52" E 157.44' TOTAL)

53
JERRY & SANDRA TUDOR
TAX CODE 165-021-30
DEED 5724-461

N.C. GRID

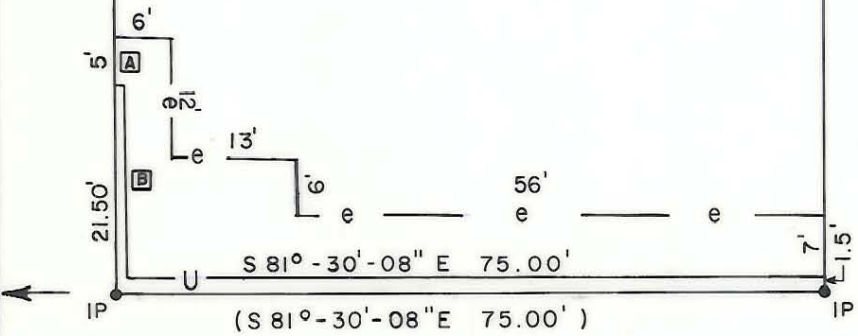

IDLEWILD RD.
60' R/W

IP is 543.64' Measured
Westerly from the Westerly
R/W Margin of Wenda Pl.
extended along the Southerly
Margin of the 60' Idlewild Rd. R/W

This map was prepared for the purpose of
fee simple, right of way or easement
acquisition only, and is not intended to
be a boundary survey of the property shown.

NOTE: Bearings and distances shown in
parenthesis are based on deed information.

This plat was prepared under my supervision

Mary A. Fisher
NC Reg. Surveyor No. L-3015



		JOB NO. 512-85 -127 FILE NO.
IDLEWILD ROAD WIDENING		SHEET 51 OF
PROPERTY OF FRANK & RUBY BEAUFORT		
REVISIONS	DRAWN BY <u>FDW</u> CHECKED BY <u>JAT</u>	DATE FEB. 1989
		SCALE 1"=20'

165-021-29