

(N79°-56'-10"W 75.03')

57

CAROL BROGDON
TAX CODE 165-021-32
DEED 5547-897

TOTAL AREA (BY DEED) 11,424 SF
UTILITY EASEMENT 113 SF

AREA REMAINING 11,424 SF

55

MARVIN & SHELIA LEWIS
TAX CODE 165-021-31
DEED 4662-631


(N8°-29'-52"E 153.34' TOTAL)

59

JERRY & AMELIA WATTS
TAX CODE 165-021-33
DEED 4272-946

(N8°-29'-52"E 151.29' TOTAL)

ACQUISITION BY CITY
RECORDED IN DEED BOOK
DATE 5/

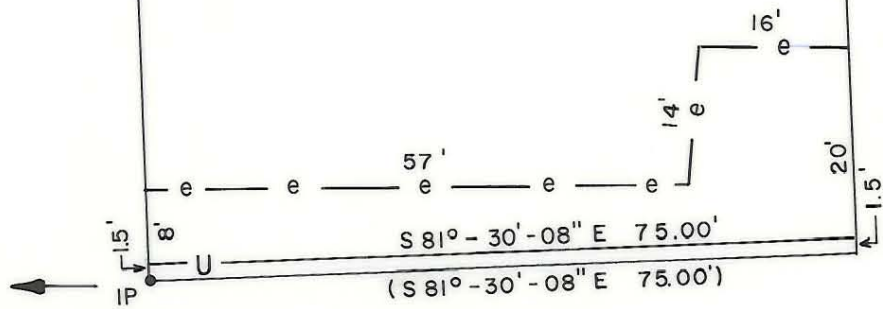

IP is 773.64' Measured Westerly from the Westerly R/W Margin of Wenda PI Extended along the Southerly Margin of the 60' Idlewild Rd. R/W

IDLEWILD RD.
60' R/W





This map was prepared for the purpose of fee simple, right of way or easement acquisition only, and is not intended to be a boundary survey of the property shown.

NOTE: Bearings and distances shown in parenthesis are based on deed information.

This plat was prepared under my supervision

Mary A. Fisher
NC Reg. Surveyor No. L-3015

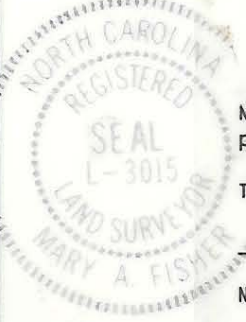

 CHARLOTTE ENGINEERING DEPARTMENT		JOB NO. 512-85 - 127
REVISIONS	IDLEWILD ROAD WIDENING	FILE NO.
DRAWN BY FDW CHECKED BY JAT		SHEET 57 OF
PROPERTY OF CAROL BROGDON		
DATE FEB. 1989		SCALE 1" = 20'

165-021-30