

(N 79°-56'-10"W 75.03')

60

FREDERICK L. FLOYD
TAX CODE 165-021-34
DEED 4138-076

TOTAL AREA (BY DEED) 11,117 SF
UTILITY EASEMENT 113 SF
AREA REMAINING 11,117 SF

59


JERRY & AMELIA WATTS
TAX CODE 165-021-33
DEED 4272-946

(N 8°-29'-52"E 149.24' TOTAL)

62

CECIL & DOROTHY RIDDLE
TAX CODE 165-021-35
DEED 2891-526

(N 8°-29'-52"E 147.19' TOTAL)

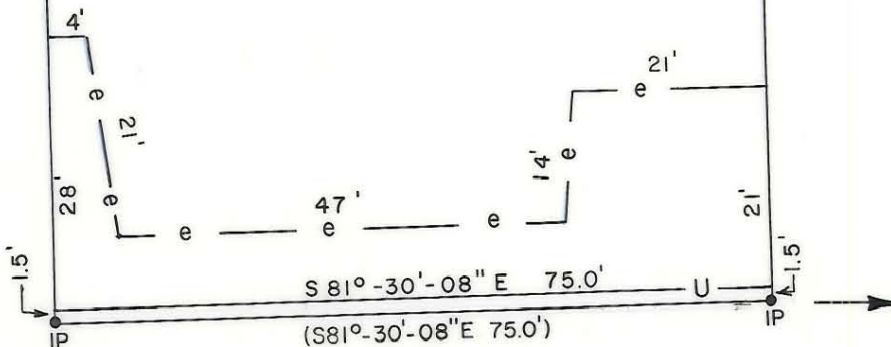

IDLEWILD RD.
60' R/W


605' Measured from the East
Margin of Flintridge Dr R/W
extended along the Southerly
Margin of the 60' Idlewild Rd R/W


This map was prepared for the purpose of
fee simple, right of way or easement
acquisition only, and is not intended to
be a boundary survey of the property shown.

NOTE: Bearings and distances shown in
parenthesis are based on deed information.

This plat was prepared under my supervision

NC Reg. Surveyor No. L-3015

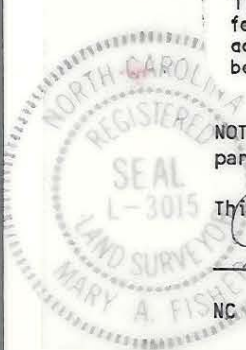

 CHARLOTTE ENGINEERING DEPARTMENT		JOB NO. 512-85 -127 FILE NO.
REVISIONS	IDLEWILD ROAD WIDENING	SHEET 60 OF
DRAWN BY FDW	PROPERTY OF FREDERICK L. FLOYD	DATE FEB 1989
CHECKED BY JAT		
		SCALE 1"=20'