

(N81°-30'-08"W 75.0')

66

STEWART PROPERTIES, INC.
TAX CODE 165-021-38
DEED 4482-816

TOTAL AREA (BY DEED) 11,250 SF
UTILITY EASEMENT 113 SF
AREA REMAINING 11,250 SF


N. C. GRID

ARTIS & MILDRED WEATHERLY (64)
TAX CODE 165-021-36
DEED 4095-611

(N8°-29'-52"E 150.0' TOTAL)

(N8°-29'-52"E 150.0' TOTAL)


DOROTHY BARRON (67)
TAX CODE 165-021-39
DEED 2881-400

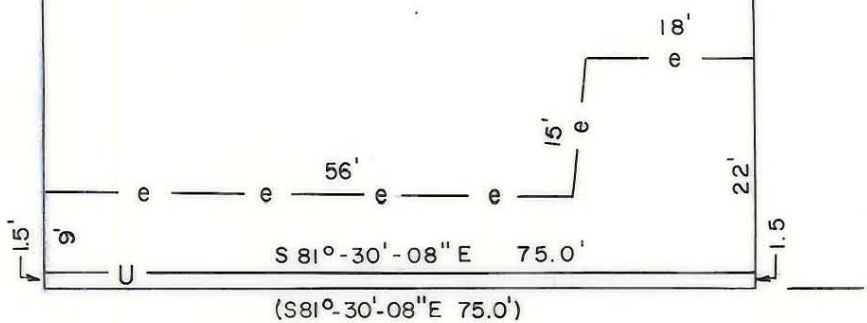

(S81°-30'-08"E 75.0')
IDLEWILD RD.
60' R/W

305' Measured Easterly from the East Margin of the Flintridge Dr R/W extended along the Southerly Margin of the 60' Idlewild Rd. R/W

This map was prepared for the purpose of fee simple, right of way or easement acquisition only, and is not intended to be a boundary survey of the property shown.

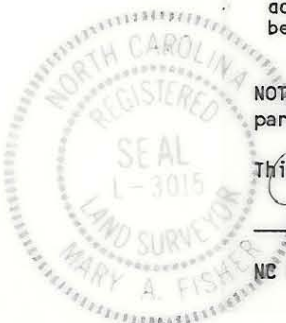

NOTE: Bearings and distances shown in parenthesis are based on deed information.

This plat was prepared under my supervision

Mary A. Fisher
NC Reg. Surveyor No. L-3015

		CHARLOTTE ENGINEERING DEPARTMENT	
REVISIONS		IDLEWILD ROAD WIDENING	JOB NO. 512-85 - 127
			FILE NO.
DRAWN BY FDW		PROPERTY OF STEWART PROPERTIES, INC.	SHEET 66
CHECKED BY JAT			OF
DATE FEB. 1989		SCALE 1"=20'	

165-021-28