

25
 NORMAN JOHNSON
 TAX CODE 165-032-13
 DEED 2851-205
 (S 02°-25'-30" W 150.37' TOTAL)


(N 86°-34'-50" W 70.67')

26

MICHAEL DOUKAS
 TAX CODE 165-032-14
 DEED 5194-224

TOTAL AREA (BY DEED) 13,016 SF
 AREA REMAINING 13,016 SF

N.C. GRID

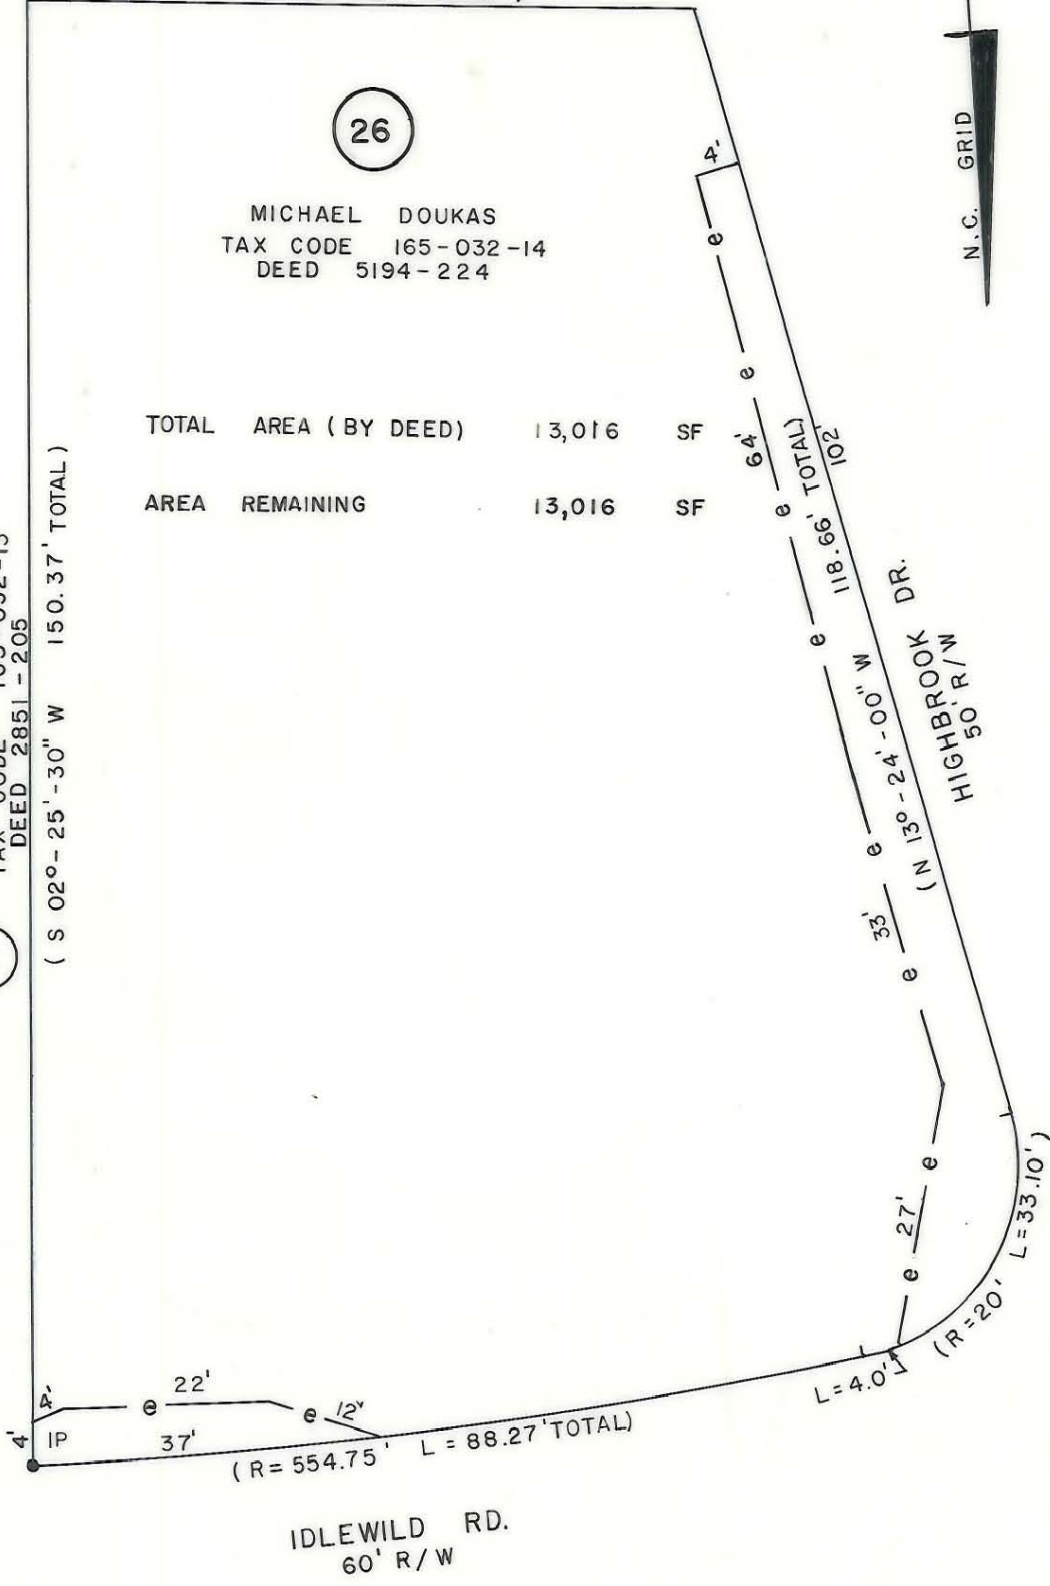


This map was prepared for the purpose of fee simple, right of way or easement acquisition only, and is not intended to be a boundary survey of the property shown.

NOTE: Bearings and distances shown in parenthesis are based on deed information.

This plat was prepared under my supervision

Ray A. Fisher
 NC Reg. Surveyor No. 43015

 CHARLOTTE ENGINEERING DEPARTMENT		JOB NO. 512-85 -127 FILE NO.
REVISIONS	IDLEWILD ROAD WIDENING PROPERTY OF MICHAEL DOUKAS	SHEET 26
DRAWN BY <u>FDW</u> CHECKED BY <u>JAT</u>		OF
DATE <u>FEB. 1989</u> SCALE <u>1"=20'</u>		