


Total Area 128,331 Sq. Ft. = 2.9466 Ac.
 Area Taken 10,930 Sq. Ft. = 0.251 Ac.
 Area Remaining 117,401 Sq. Ft. = 2.695 Ac.

WAYNE F. HARRIS and w/f. ETHEL J. HARRIS
 DEED 3236 - 453

This map was prepared for the purpose of right of way or easement acquisition only, and is not intended to be a boundary survey of the property shown.

NOTE: Property corners shown circled were located by actual survey. Bearings are based on MAP BOOK 8, PAGE 243

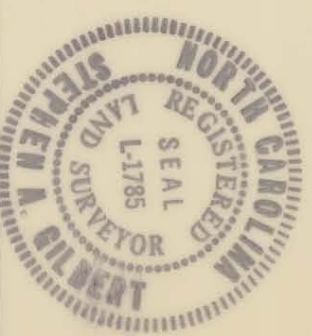

This plat was prepared under my supervision
Stephen Gilbert
 N. C. Reg. Surveyor No. L-1785

CITY OF CHARLOTTE
 NORTH CAROLINA
 DEPARTMENT OF PUBLIC WORKS
 ENGINEERING DIVISION

REVISIONS	PROPOSED R/W	JOB NO. 78-014
DRAWN BY RAW	IDLEWILD ROAD NORTH WIDENING	FILE NO.
CHECKED BY RW	PROPERTY OF WAYNE F. HARRIS and w/f. ETHEL J. HARRIS	SHEET 1 OF 16
CITY ENGINEER	DATE 5/17/79	SCALE 1" = 60'