


(20)

165-051-11
FIRST PENTECOSTAL CHURCH
2952-525

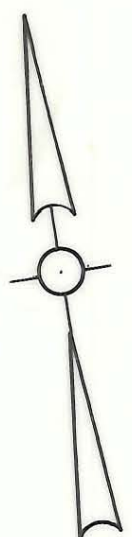


NOTE: Greenway Boundary Shown As Solid Line, Bearings Shown in Parenthesis () Are Based On N.C. Grid System.
All Other Bearings Shown Are Based On Deeds.

NOTE: Property corners shown circled were located by actual survey. Bearings are based on N.C. GRID

This plat was prepared under my supervision Stephen A. Gilbert
N. C. Reg. Surveyor No. L-1785

This map was prepared for the purpose of right of way or easement acquisition only, and is not intended to be a boundary survey of the property shown.

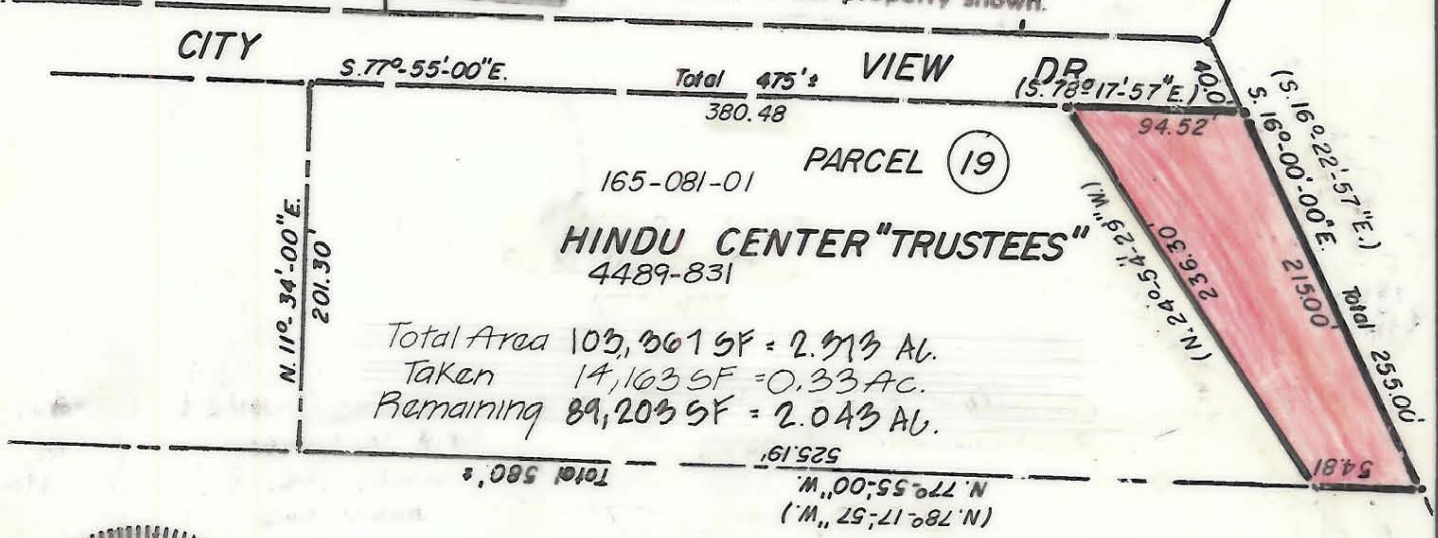

MECKLENBURG COUNTY
PARK AND RECREATION DEPARTMENT

CITY OF CHARLOTTE NORTH CAROLINA DEPARTMENT OF PUBLIC WORKS ENGINEERING DIVISION		
REVISIONS	PROPERTY TO BE ACQUIRED FOR CAMPBELL CREEK GREENWAY	JOB NO.
7-2-82 BEARINGS 12-1 AREA	PROPERTY OF HINDU CENTER	FILE NO.
DRAWN BY MS	DATE JULY 30, 1982 SCALE 1"=100'	SHEET 19
CHECKED BY <u>[Signature]</u> CITY ENGINEER		OF