


MECKLENBURG COUNTY
CAMPBELL CREEK GREENWAY
DEED 4940-406

11

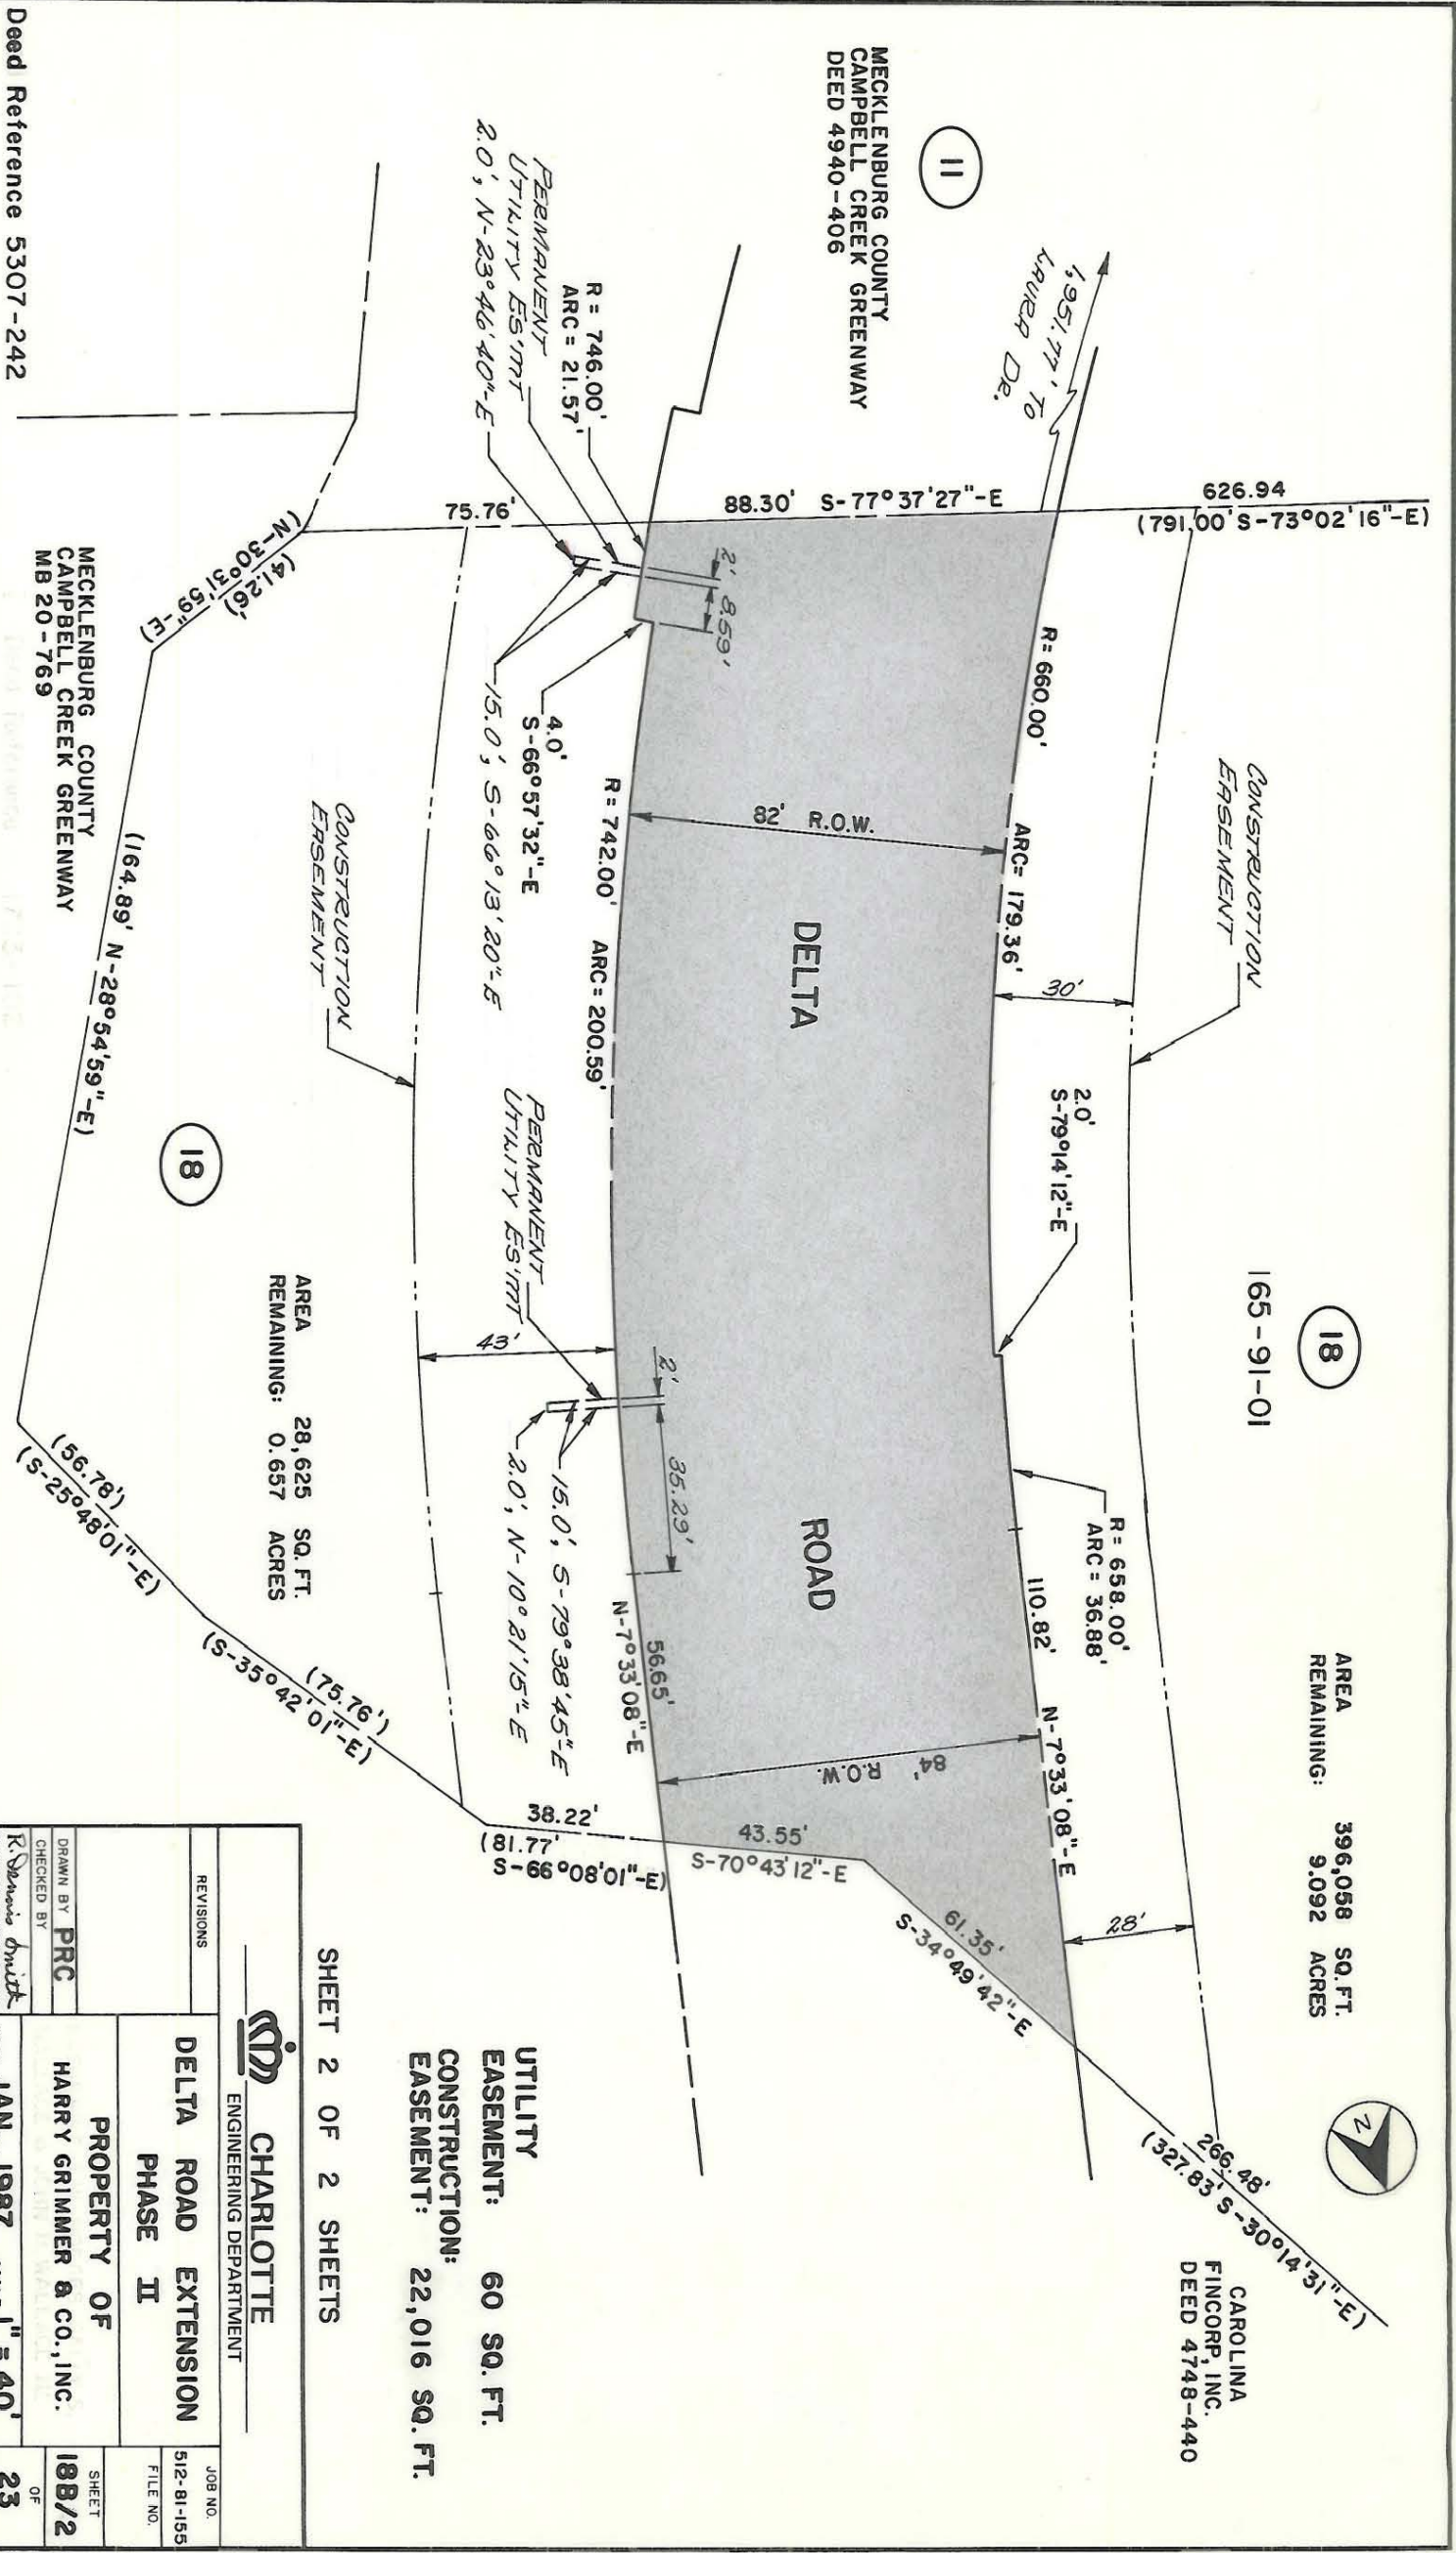

18

165-91-01

AREA
REMAINING: 396,058 SQ. FT.
9.092 ACRES



CAROLINA
FINCORP, INC.
DEED 4748-440

AREA
REMAINING: 28,625 SQ. FT.
0.657 ACRES

SHEET 2 OF 2 SHEETS

UTILITY
EASEMENT: 60 SQ. FT.
CONSTRUCTION:
EASEMENT: 22,016 SQ. FT.

CHARLOTTE
ENGINEERING DEPARTMENT

DELTA ROAD EXTENSION
PHASE II

PROPERTY OF
HARRY GRIMMER & CO., INC.

REVISIONS	JOB NO.
	512-BI-155
DRAWN BY PRC	FILE NO.
CHECKED BY	
R. Davis Smith SURVEY SUPERVISOR	
DATE JAN., 1987	SHEET 18B/2
SCALE 1" = 40'	OF 23

Deed Reference 5307-242

MECKLENBURG COUNTY
CAMPBELL CREEK GREENWAY
MB 20-769

18

105-214-03

165-81-48