



UTILITY EASEMENT: 6 SQ. FT.
CONSTRUCTION EASEMENT: 164 SQ. FT.

THIS PLAT WAS PREPARED UNDER MY SUPERVISION.

Frank H. Brewer
L-1594
N.C. REG. SURVEYOR REG. NO.

NOTE:
PROPERTY CORNERS SHOWN CIRCLED WERE LOCATED BY ACTUAL SURVEY. BEARINGS AND DISTANCES SHOWN IN PARENTHESES ARE BASED ON DEED INFORMATION. BEARINGS ARE BASED ON DEED 4904-827

THIS MAP WAS PREPARED FOR THE PURPOSE OF RIGHT-OF-WAY OR EASEMENT ACQUISITION ONLY, AND IS NOT INTENDED TO BE A BOUNDARY SURVEY OF THE PROPERTY SHOWN.

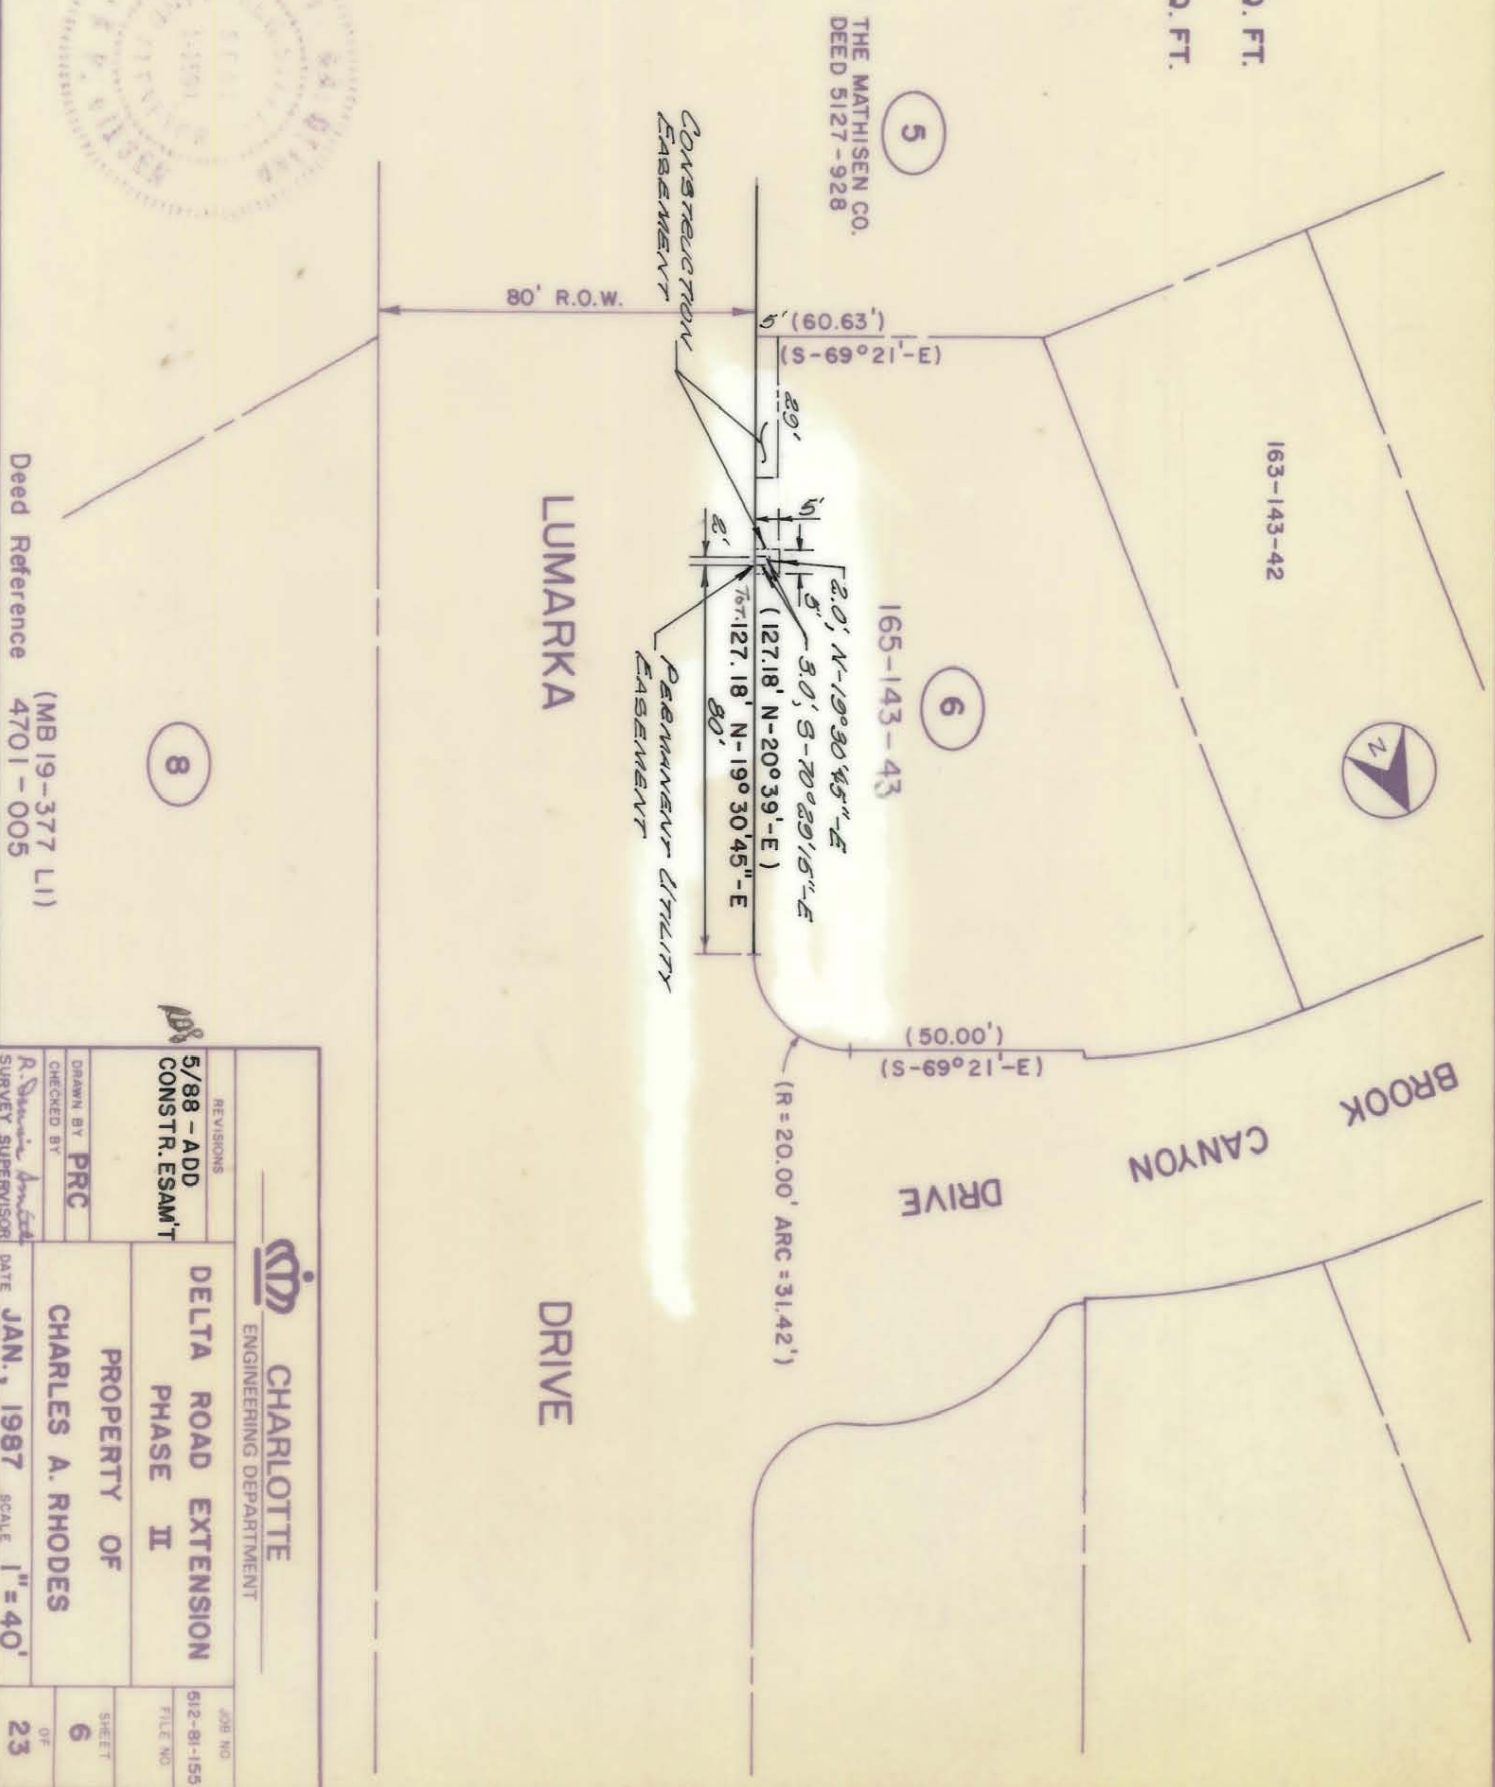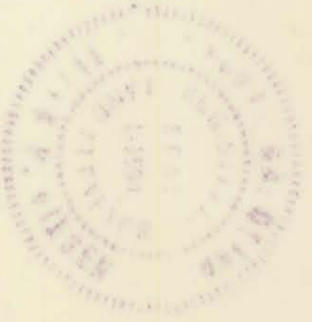

CHARLOTTE ENGINEERING DEPARTMENT		JOB NO.
DELTA ROAD EXTENSION PHASE II		612-81-155
PROPERTY OF CHARLES A. RHODES		FILE NO.
REVISIONS 5/88 - ADD CONSTR. ESAM'T		SHEET 6
DRAWN BY PRC CHECKED BY DATE JAN., 1987		OF 23
SURVEY SUPERVISOR SCALE 1" = 40'		

165-143-43