



**DETAIL "A"**  
SCALE: 1" = 60'

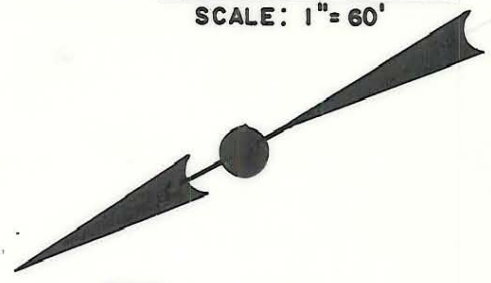

NOTE: Property corners shown circled were located by actual survey. Bearings are based on MAP BOOK 17 PAGE 361

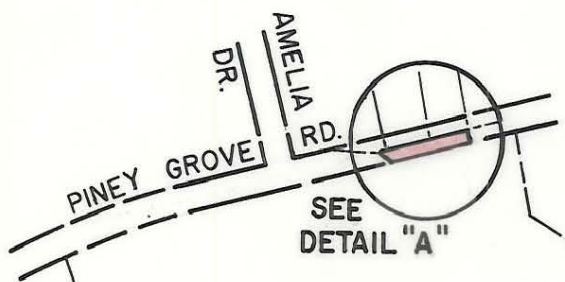

SEE  
DETAIL "A"


**KATHERINE A. WALLACE  
SALLY S. WALLACE  
JOHN M. WALLACE III**

**165-081-01  
DEED 1723-102**

Total Area: 4,506,717. Sq.Ft.=103.46Ac.  
Area Taken: 5,920. Sq.Ft. = 0.15 Ac.  
Remaining Area: 4,500,797. Sq.Ft.=103.31 Ac.

6

This plat was prepared under my supervision *Stephen A. Gilbert*  
N. C. Reg. Surveyor No. *L-1785*

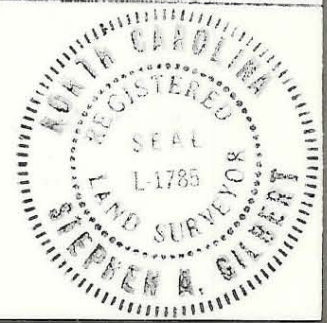

**CITY OF CHARLOTTE  
NORTH CAROLINA  
DEPARTMENT OF PUBLIC WORKS  
ENGINEERING DIVISION**

REVISIONS	PROPOSED EXTENSION	JOB NO. 512-76-
	<b>PINEY GROVE ROAD</b>	050
	PROPERTY OF KATHERINE A., SALLY S. AND JOHN M. WALLACE	FILE NO. R/W 105
DRAWN BY MAS		SHEET 6
CHECKED BY <i>SA</i>		OF 6
CITY ENGINEER	DATE SEPT. 10, 76 SCALE 1" = 400'	

This map was prepared for the purpose of obtaining a right of way only and is not intended to be a boundary survey of the property shown.

165-212