


21

165-021-62

This plat was prepared under my supervision Stephen Alilbert
 N. C. Reg. Surveyor No. L-1785

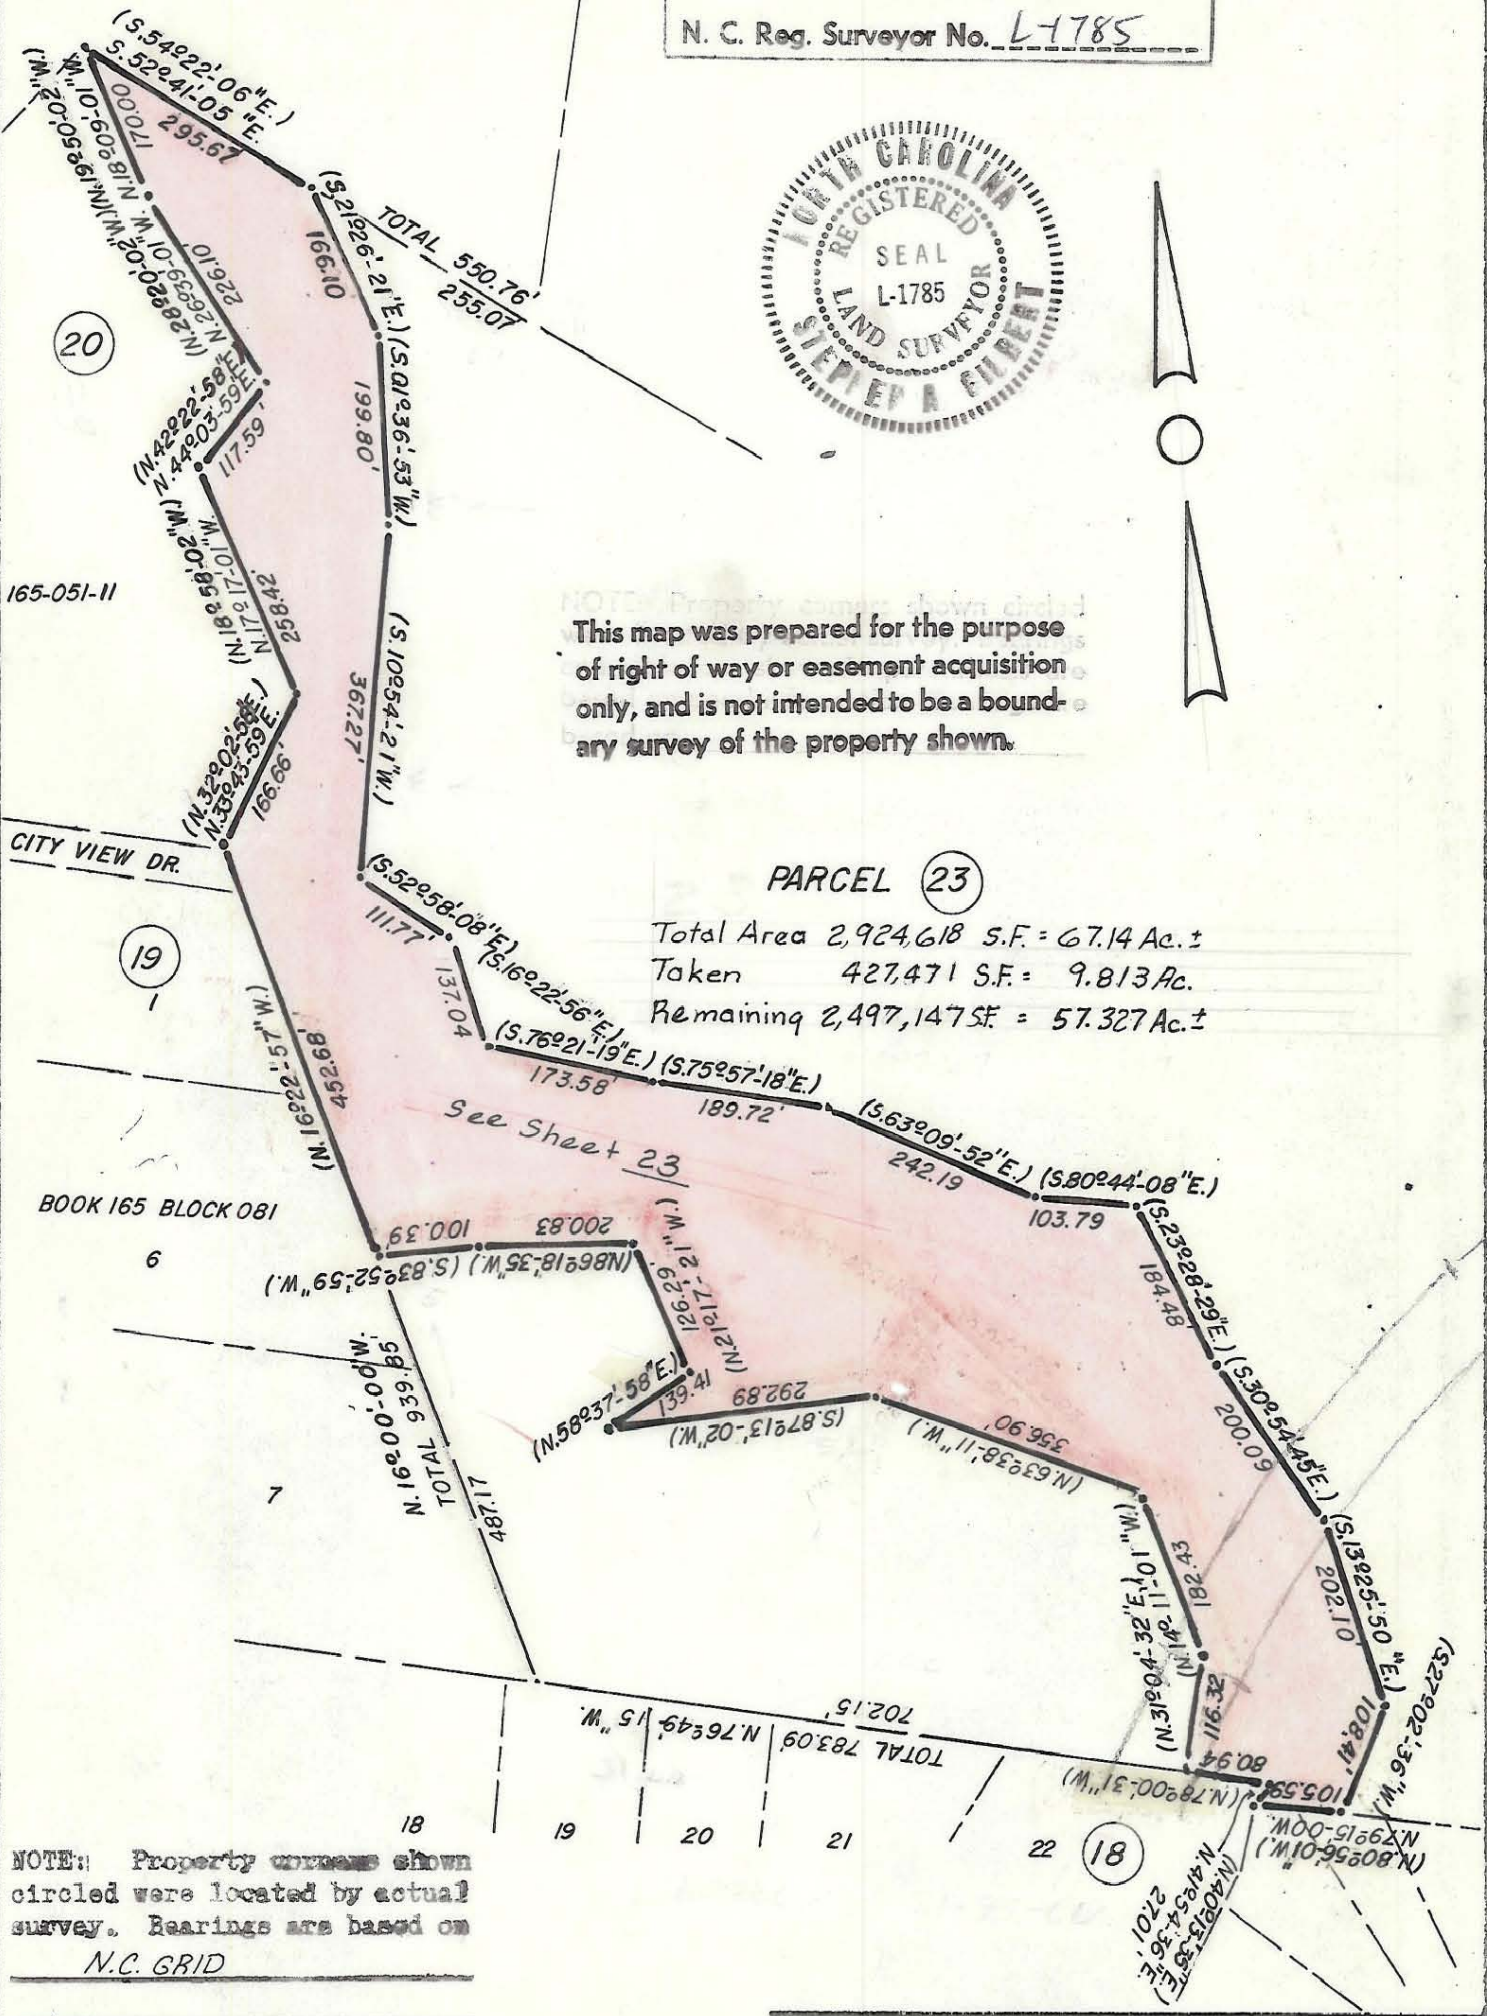

NOTE: Property corners shown circled were located by actual survey. Bearings are based on N.C. GRID

NOTE: Greenway Boundary Shown As Solid Line, Bearings Shown in Parenthesis () Are Based On N.C. Grid System.

All Other Bearings Shown Are Based On Ceeds.

MECKLENBURG COUNTY
 PARK AND RECREATION DEPARTMENT

CITY OF CHARLOTTE
 NORTH CAROLINA
 DEPARTMENT OF PUBLIC WORKS
 ENGINEERING DIVISION

REVISIONS	PROPERTY TO BE ACQUIRED FOR CAMPBELL CREEK GREENWAY	JOB NO.
12-15-82 Bearings 1-11-83 (Dist.)	PROPERTY OF CAROLINA FINCORP INC.	FILE NO.
DRAWN BY MS CHECKED BY [Signature]	DATE AUG. 11, 1982 SCALE 1"=200'	SHEET 23 A OF