


MECKLENBURG COUNTY
 CAMPBELL CREEK GREENWAY
 DEED 4940-406

11

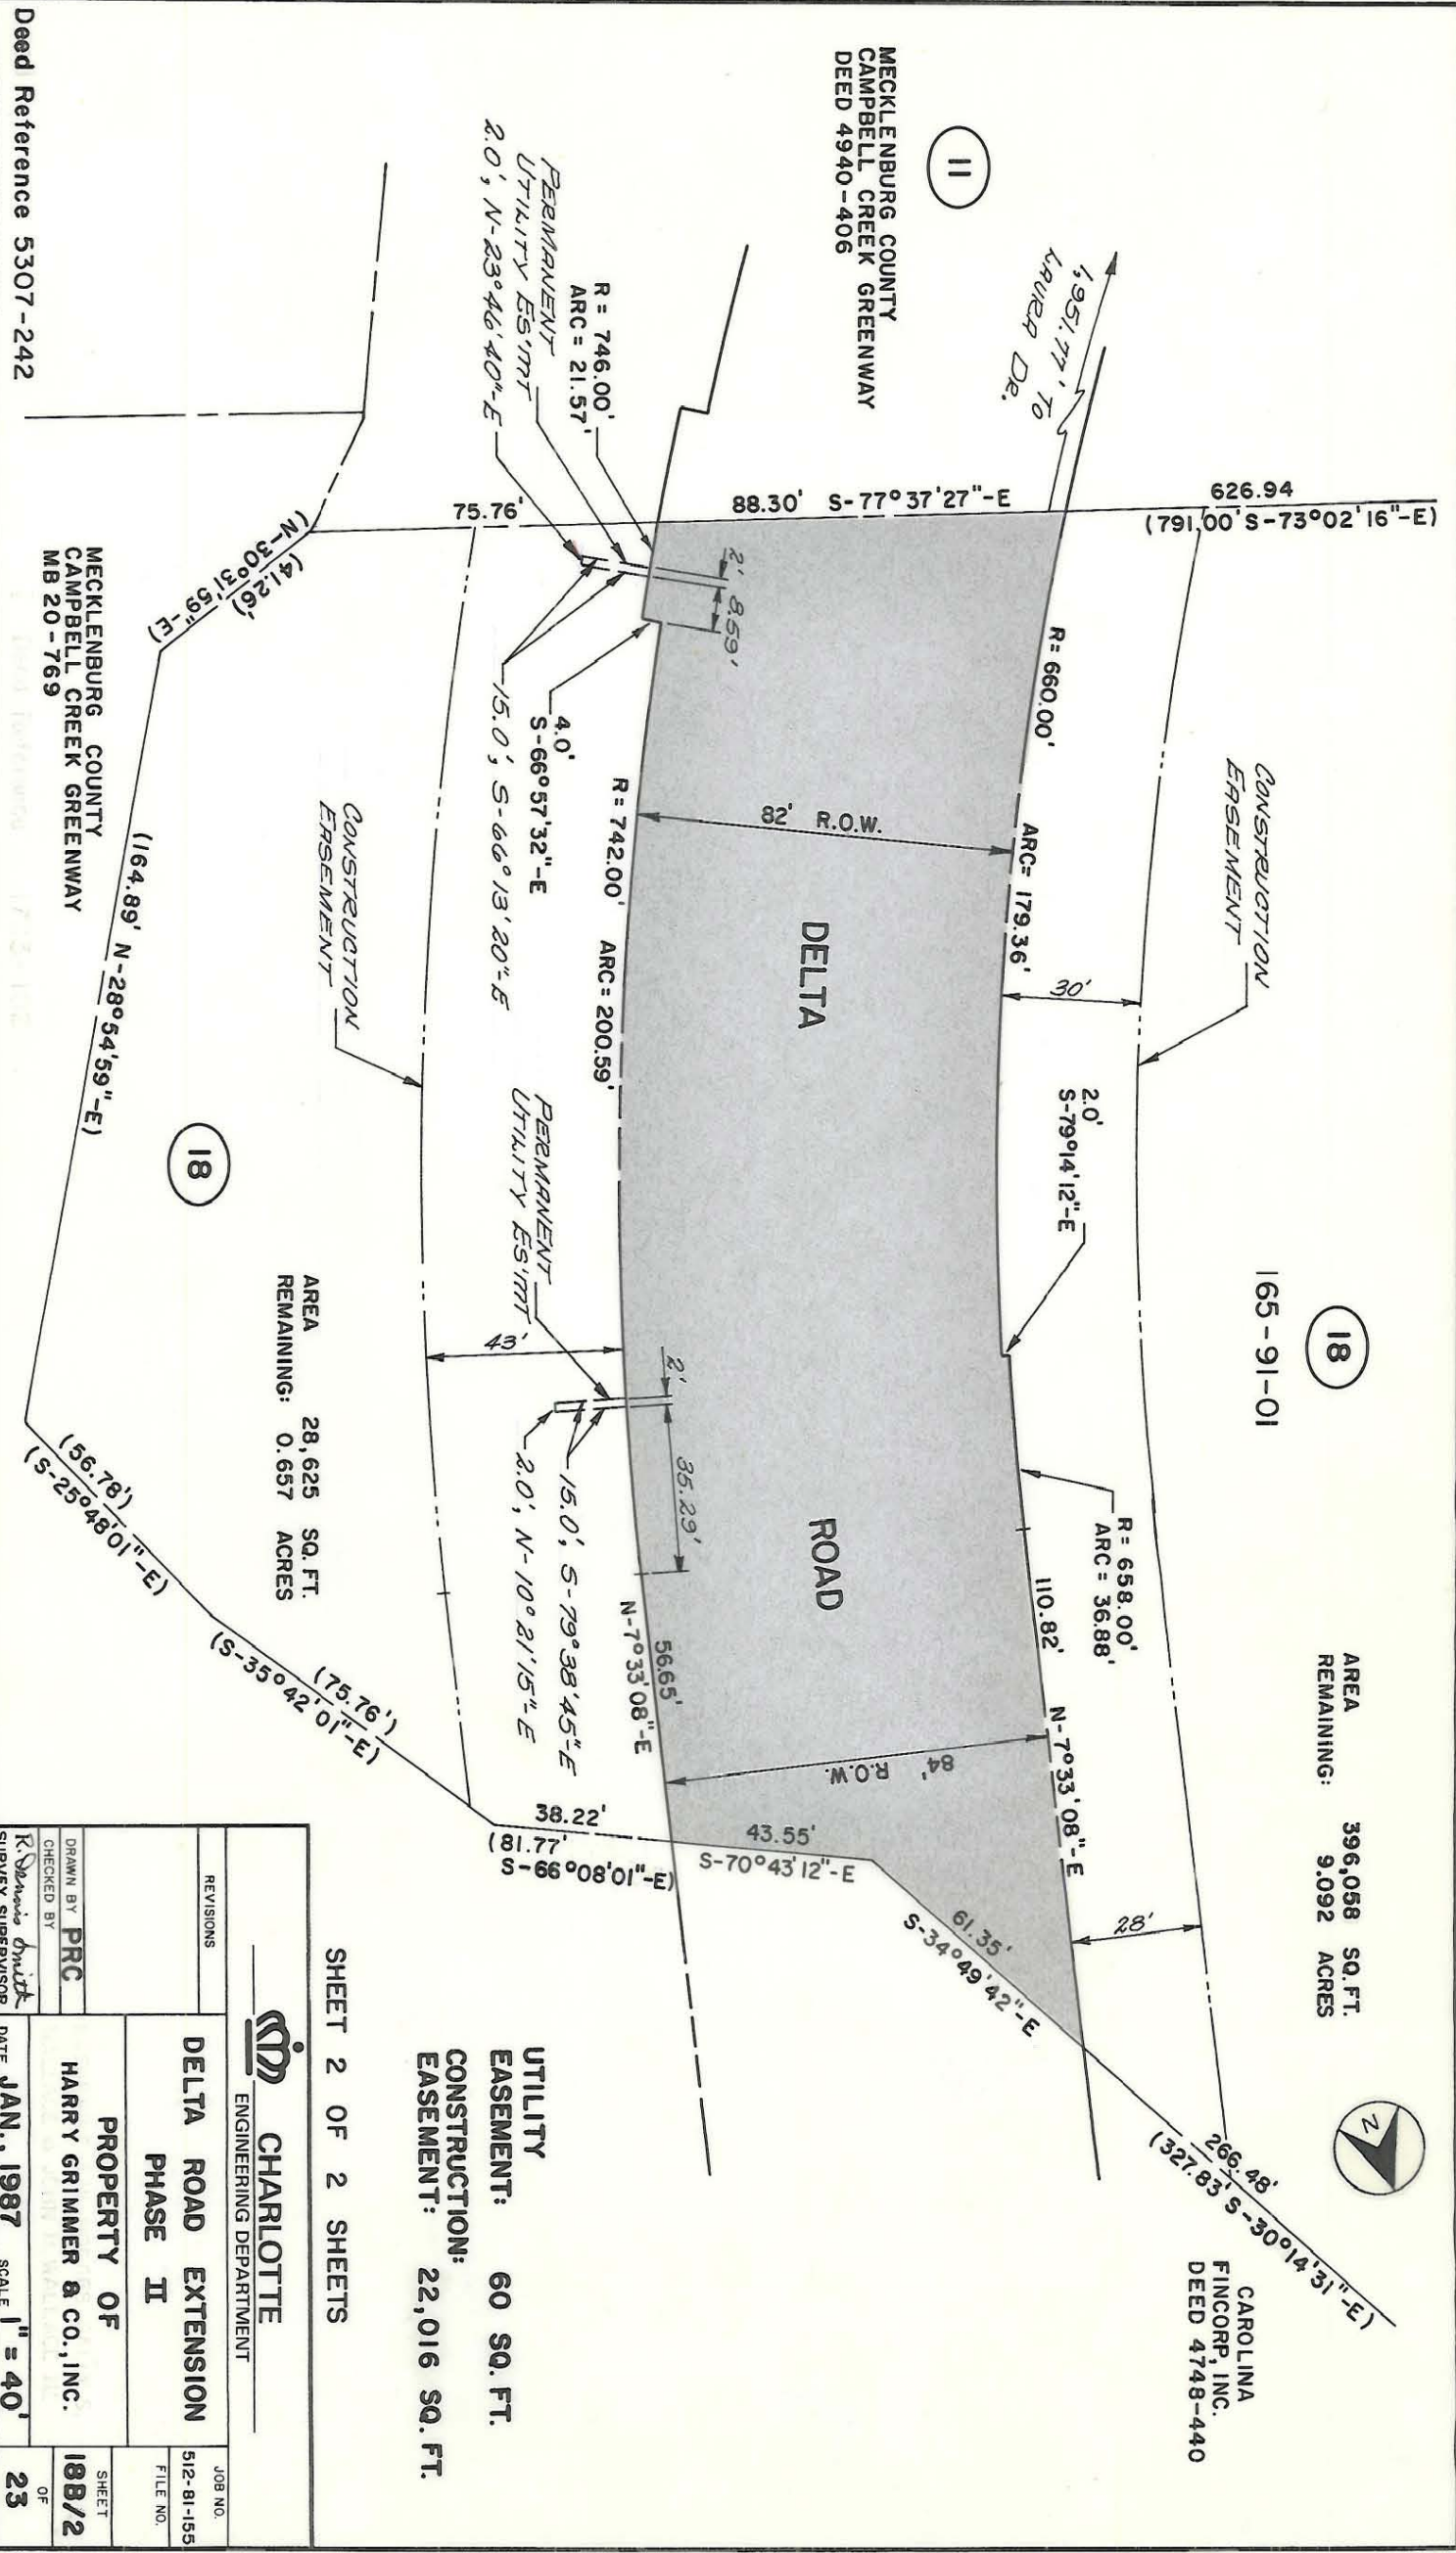

18
 165-91-01

AREA
 REMAINING: 396,058 SQ. FT.
 9.092 ACRES



CAROLINA
 FINCORP, INC.
 DEED 4748-440

AREA
 REMAINING: 28,625 SQ. FT.
 0.657 ACRES

18

SHEET 2 OF 2 SHEETS

UTILITY
 EASEMENT: 60 SQ. FT.
 CONSTRUCTION:
 EASEMENT: 22,016 SQ. FT.

CHARLOTTE
 ENGINEERING DEPARTMENT

DELTA ROAD EXTENSION
 PHASE II

PROPERTY OF
 HARRY GRIMMER & CO., INC.

REVISIONS	JOB NO.
	512-BI-155
DRAWN BY PRC	FILE NO.
CHECKED BY	
<i>R. Davis Smith</i> SURVEY SUPERVISOR	SHEET
DATE JAN., 1987	18B/2
SCALE 1" = 40'	OF
	23

Deed Reference 5307-242

MECKLENBURG COUNTY
 CAMPBELL CREEK GREENWAY
 MB 20-769

105-214-03

165-81-98