



NOTE: Property corners shown circled were located by actual survey. Bearings are based on N.C. GRID

PARCEL (21)
 165-021-62
 R. F. SHELBY & Wf. IVY H.
 DEED: 2793-99

Total Area 1,589,940 SF = 36.5 Ac. ±
 Taken 312,511 SF = 7.17 Ac.
 Remaining 1,277,429 SF = 29.13 ± Ac.

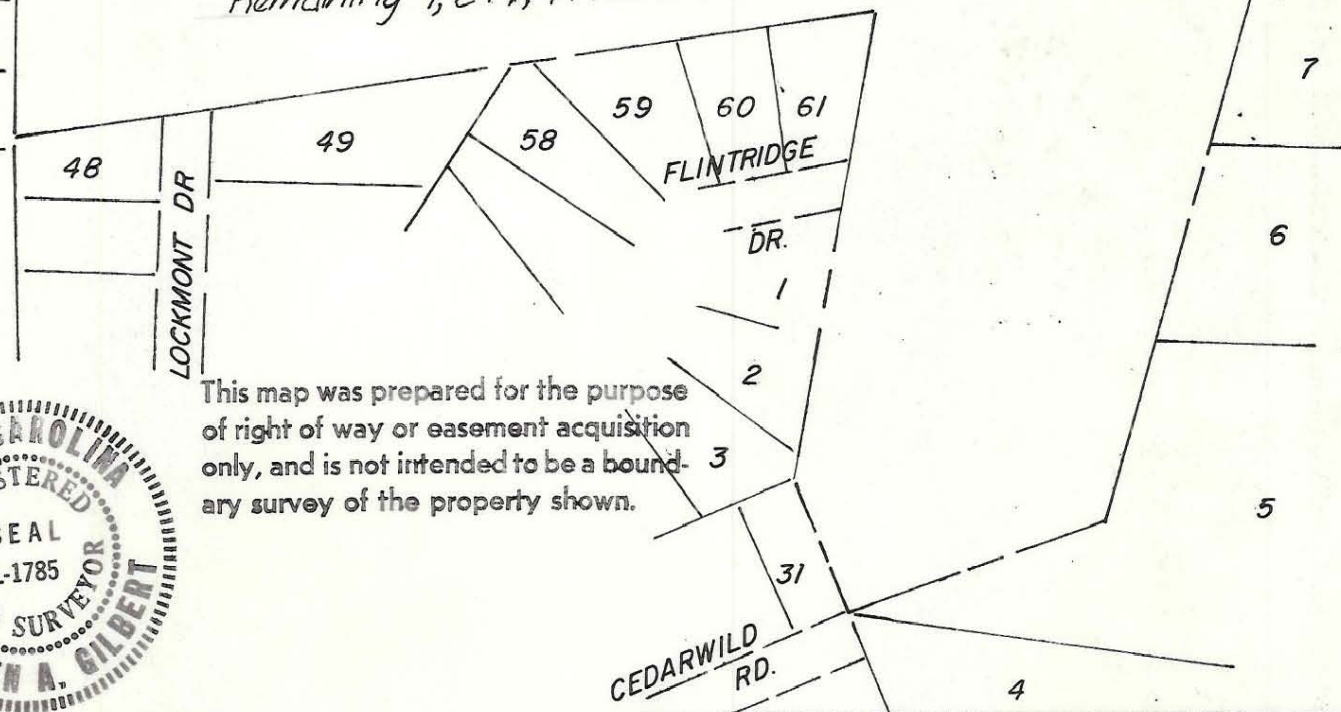

This map was prepared for the purpose of right of way or easement acquisition only, and is not intended to be a boundary survey of the property shown.

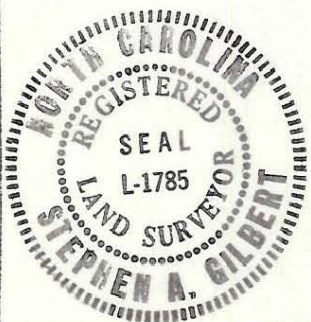

This plat was prepared under my supervision Stephen A. Gilbert
 N. C. Reg. Surveyor No. L-1785

NOTE: Greenway Boundary Shown As Solid Line, Bearings Shown in Parenthesis () Are Based On N.C. Grid System.

All Other Bearings Shown Are Based On Deeds.

MECKLENBURG COUNTY PARK AND RECREATION DEPARTMENT		
CITY OF CHARLOTTE NORTH CAROLINA DEPARTMENT OF PUBLIC WORKS ENGINEERING DIVISION		
REVISIONS	PROPERTY TO BE ACQUIRED FOR CAMPBELL CREEK GREENWAY	JOB NO.
9-2-82 BEARINGS 12-15-82 REVISED 1-11-83 (Dist.)	PROPERTY OF	FILE NO.
DRAWN BY MS	R. F. SHELBY	SHEET 21
CHECKED BY <u>MS</u>		OF
CITY ENGINEER	DATE AUG. 9, 1982 SCALE 1" = 200'	