


NOTE: Property corners shown circled were located by actual survey. Bearings are based on N.C. GRID


This map was prepared for the purpose of right of way or easement acquisition only, and is not intended to be a boundary survey of the property shown.

NOTE: Greenway Boundary Shown As Solid Line, Bearings Shown in Parenthesis () Are Based On N.C. Grid System.

All Other Bearings Shown Are Based On Deeds.

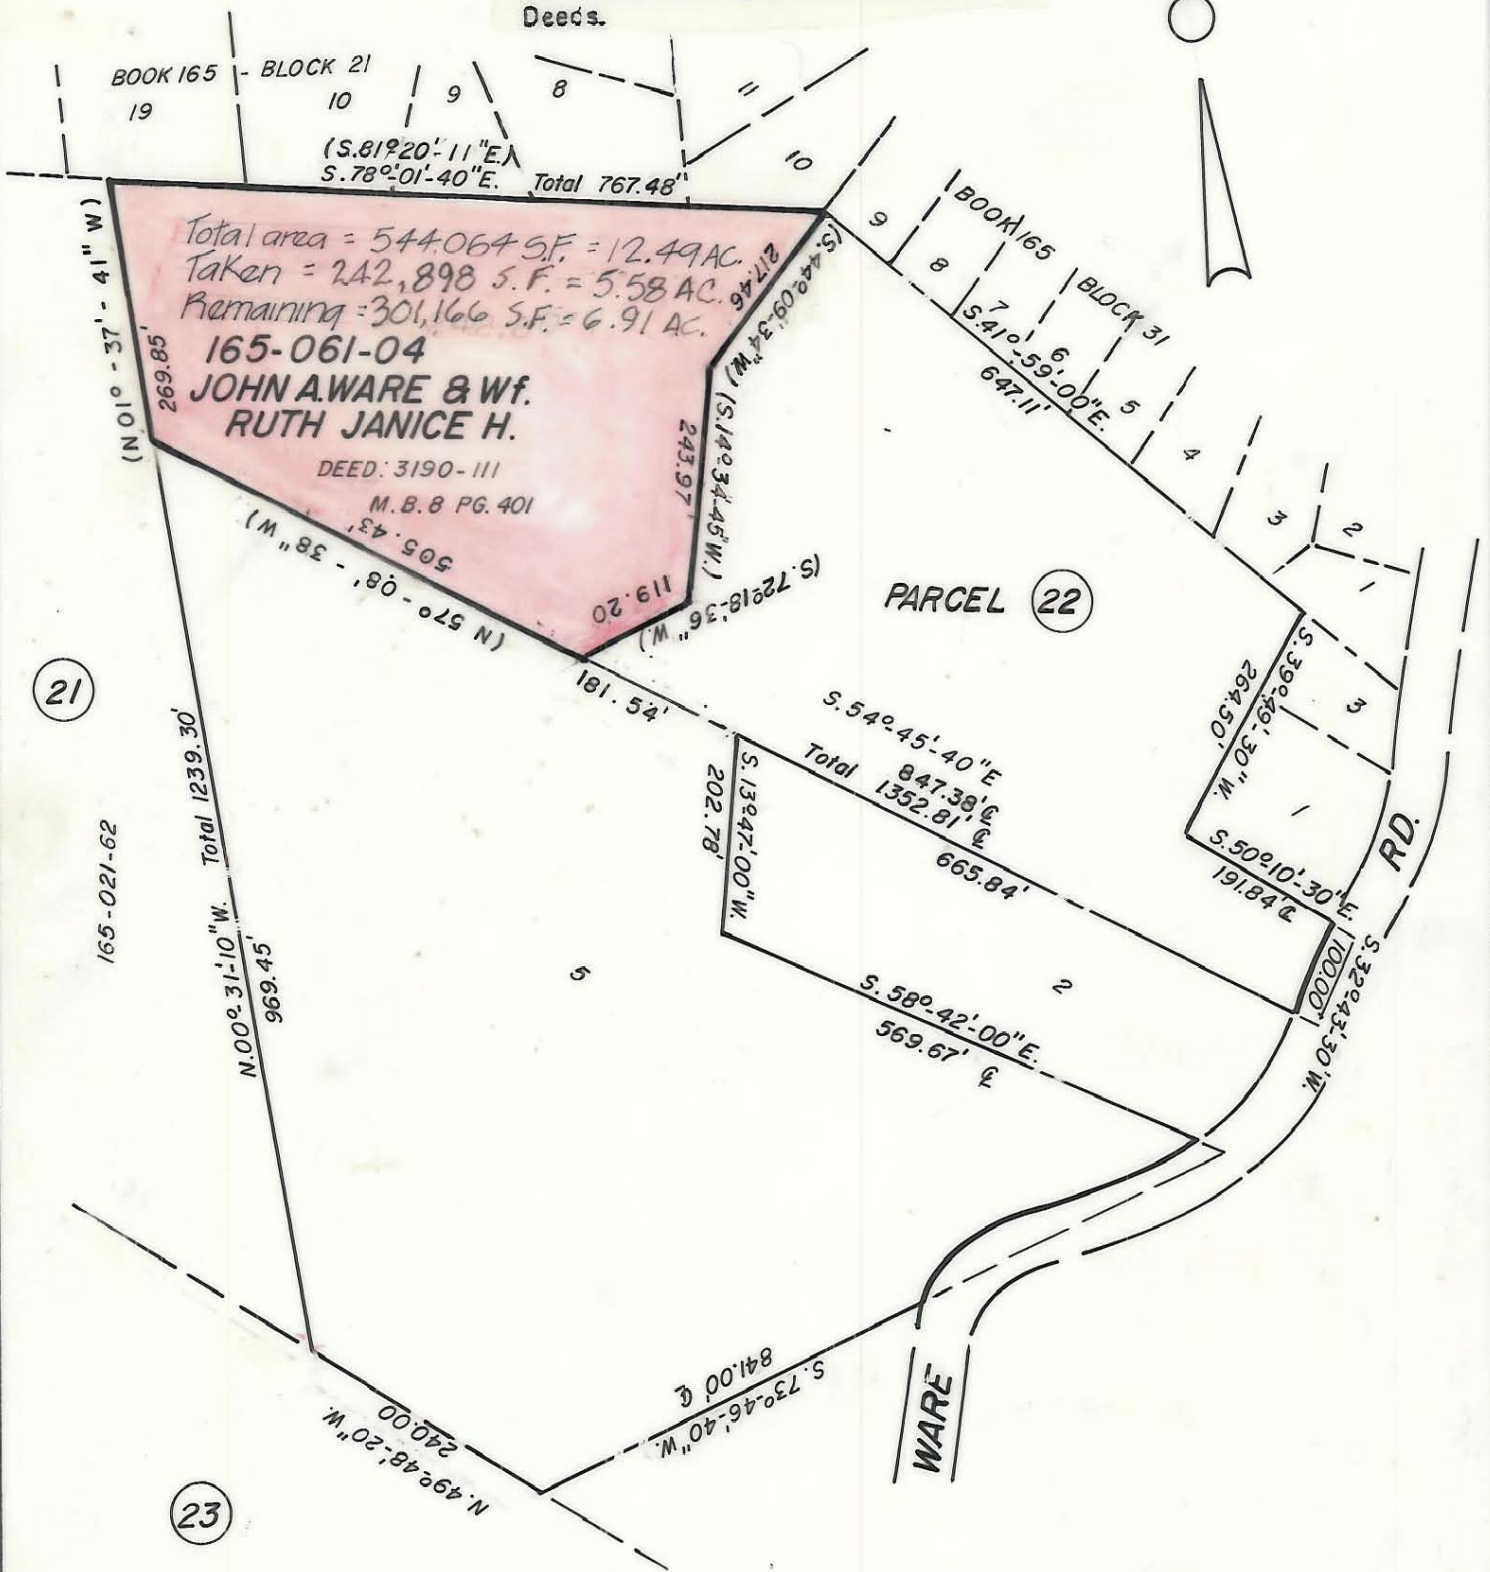

This plat was prepared under my supervision Stephen Gilbert
N. C. Reg. Surveyor No. L-1785

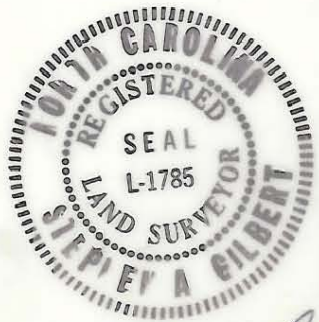

| | | |
|---|---|--------------------|
| MECKLENBURG COUNTY PARK AND RECREATION DEPARTMENT | | |
| CITY OF CHARLOTTE NORTH CAROLINA DEPARTMENT OF PUBLIC WORKS ENGINEERING DIVISION | | |
| REVISIONS | PROPERTY TO BE ACQUIRED FOR CAMPBELL CREEK GREENWAY | JOB NO. |
| 7-2-82 BEARINGS 12/15/82 REVISED | PROPERTY OF JOHN A. WARE | FILE NO. |
| DRAWN BY MS | DATE AUG. 9, 1982 SCALE 1"=200 | SHEET 22 |
| CHECKED BY [Signature] CITY ENGINEER | | OF |