



I, \_\_\_\_\_ REVIEW OFFICER OF MECKLENBURG COUNTY, CERTIFY THAT THE MAP OR PLAT TO WHICH THIS CERTIFICATION IS AFFIXED MEETS ALL STATUTORY REQUIREMENTS OF NORTH CAROLINA GENERAL STATUTES FOR RECORDING.

REVIEW OFFICER \_\_\_\_\_ DATE \_\_\_\_\_

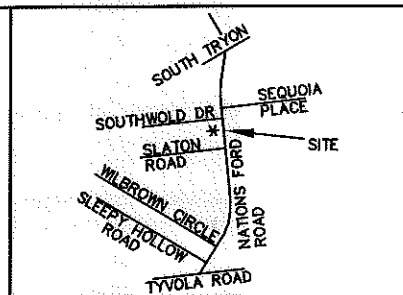

- LEGEND**
- VICINITY MAP NOT TO SCALE
  - TCE = TEMPORARY CONSTRUCTION EASEMENT
  - [Dotted Box] = TCE
  - [Line with dots] = TCE
  - [Dashed Line] = EXISTING R/W
  - [Circle with dot] = IRON PIN FOUND

- NOTE:**
- 1) BEARINGS AND DISTANCES SHOWN IN PARENTHESES ARE BASED ON RECORDED MAP OR DEED INFORMATION.
  - 2) TOTAL AREA: 33,642 SQ FT OR 0.772 AC
  - 3) AREA IN TCE: 611 SQ FT OR 0.014 AC
  - 4) FEE AREA REMAINING: 33,642 SQ FT OR 0.772 AC

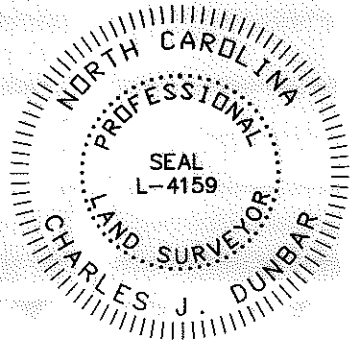

167-012-21  
ALDRSGATE METHODIST CHURCH  
DB 2009/PG 112  
5006 GRAPEVINE DRIVE

I, CHARLES J. DUNBAR, CERTIFY THAT THIS PLAT WAS PREPARED UNDER MY SUPERVISION AND THAT THIS PLAT WAS PREPARED FOR THE PURPOSE OF EASEMENTS ONLY, AND IS NOT INTENDED TO BE A BOUNDARY SURVEY OF PROPERTY SHOWN.

*[Signature]*  
CHARLES J. DUNBAR NC PLS L-4159  
DUNBAR/GEOMATICS GROUP, PLLC  
P.O. BOX 3053  
HUNTERSVILLE, NC 28070-3053  
NC LIC. NO. P-0865

DATE 3/4/11

		10003.06v01_PARCEL 30	
<b>CHARLOTTE</b> ENGINEERING DEPARTMENT			
REVISIONS		JOB NO. 512-09-002	
SCALE 1" = 40' 		FILE NO. PARCEL 30	
		SHEET 1	
DRAWN BY: CJD		OF 1	
DATE: 03/04/11		CHECKED BY: CJD SURVEY SUPVR.: TTB	

**PBSJ** Plans Prepared By:  
5200 77 CENTER DRIVE, SUITE 500  
CHARLOTTE, NORTH CAROLINA 28217  
(704) 522-7275 NCCOA: F-0326

ACQUISITION BY DB 26692 PG 115