

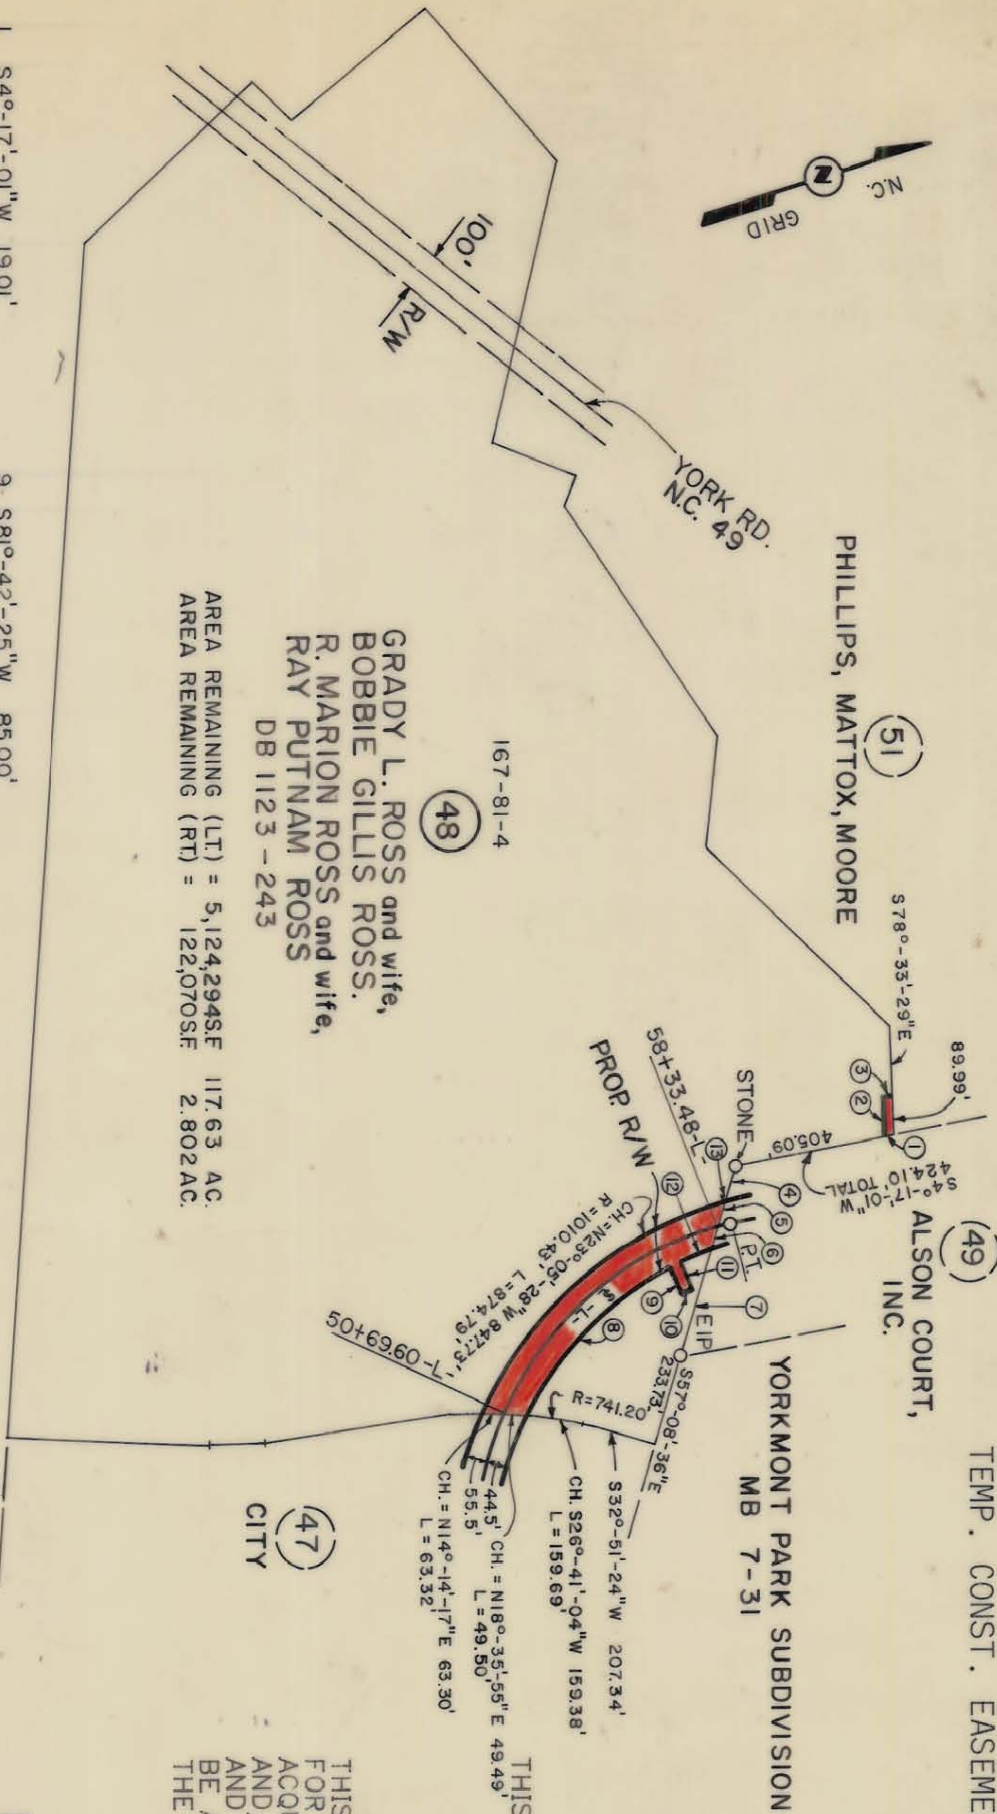


TOTAL AREA (FROM TAX MAP) 5,326,081 S.F. 122.270 AC.
 AREA TAKEN 79,717 S.F. 1.830 AC.
 AREA REMAINING 5,246,364 S.F. 120.4 AC.

AREAS FOR DOWN GUY EASEMENT AND
 TEMP. CONST. EASEMENT ON SHEET 48B.

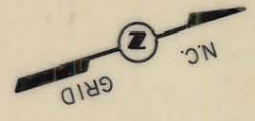

THIS PLAT WAS PREPARED UNDER MY SUPERVISION.
 N.C. REG. LAND SURVEYOR NO. L-1138
Charles E. Good

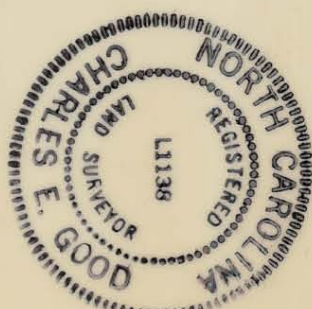

THIS MAP WAS PREPARED FOR THE PURPOSE OF ACQUIRING RIGHT-OF-WAY AND/OR AN EASEMENT ONLY, AND IS NOT INTENDED TO BE A BOUNDARY SURVEY OF THE PROPERTY SHOWN.

CHARLOTTE ENGINEERING DEPARTMENT		Property of GRADY L. ROSS and wife, BOBBIE GILLIS ROSS, R. MARION ROSS and wife, RAY PUTNAM ROSS	
REVISIONS		DATE	11-27-85
TYVOLA ROAD EXTENSION		SCALE	1" = 500'
JOB NO.	512-85-083	SHEET	48A
FILE NO.		OF	
DRAWN BY	RWA	CITY ENGINEER	
CHECKED BY	JM		

167-082-02 PWD 167-081-07/05/06 PWD 167-051-31/32