

HENRY D. & JEANNE HARPER
14

BERTRAM GAGE & MAXINE C.

7

(K)

S 83°-09'-00" E

80.00'

20' DRAINAGE EASEMENT

60' R/W

JOHNNY C. SHIPP & MANDER B.

4

N 06°-51'-00" E

150.00'

DEED 4025-469
M. B. 17-274
5/16/85
R/W SIGNED
D. B. 4839-712

167-156-10
DONALD WOODS & CLARA W.

5

150.00'

S 06°-51'-00" W

STEPHEN WILSON

6

WADDELL & LOLA T. CANTY

3


RANCHWOOD

W 00°-60'-58" N
00'08"

DRIVE

BRAMBLEWOOD

DRIVE

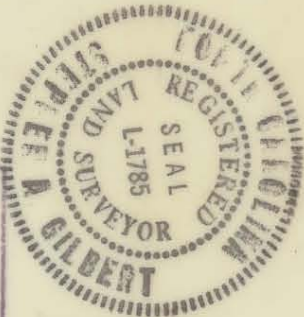

NOTE: Property corners shown plotted were located by actual survey. Bearings are based on Recorded Map 17 - Page 274.

This plat was prepared under my supervision *Stephen M. Gilbert*
N. C. Reg. Surveyor No. L-1785

CITY OF CHARLOTTE
NORTH CAROLINA
DEPARTMENT OF PUBLIC WORKS
ENGINEERING DIVISION

REVISIONS

STORM DRAINAGE EASEMENT
BETWEEN
BRAMBLEWOOD DRIVE
& CORMWELL LANE

PROPERTY OF
DONALD WOODS &
CLARA W.

DRAWN BY B.C.
ENGINEER

DATE FEB. 14, 1984 SCALE 1"=40'

5 SHEETS
8 OF

FILE 167-150-10