



State of North Carolina
County of Mecklenburg

I, _____, Review Officer of Mecklenburg County, certify that the map or plat to which this certification is affixed meets all statutory requirements for recording.

Review Officer _____ Date _____


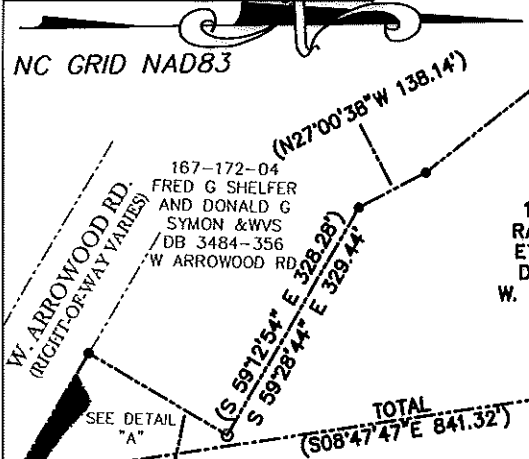


167-172-03
RAY B. SHRUM,
ET AL BY WILL
DB 5566-251
W. ARROWOOD RD

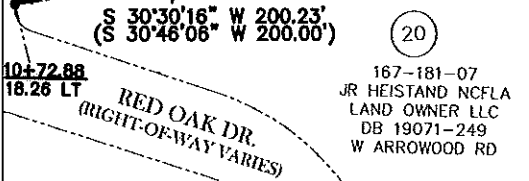

167-181-07
JR HEISTAND NCFLA
LAND OWNER LLC
DB 19071-249
W ARROWOOD RD


167-181-08
HEISTAND NC OWNER LLC
DB 19071-235
8848 RED OAK BV

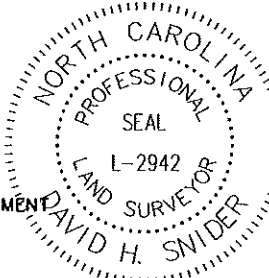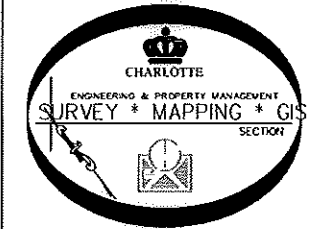

I, DAVID H. SNIDER, CERTIFY THAT THIS PLAT WAS PREPARED UNDER MY SUPERVISION AND THAT THE PLAT WAS PREPARED FOR THE PURPOSE OF EASEMENTS ONLY, AND IS NOT INTENDED TO BE A BOUNDARY SURVEY OF PROPERTY SHOWN.

David H. Snider 10/14/09
DAVID H. SNIDER, NC P.L.S. L-2942 DATE

PREPARED BY:
CITY OF CHARLOTTE
ENGINEERING & PROPERTY MANAGEMENT
600 EAST FOURTH STREET
CHARLOTTE, NC 28208
704-336-2291

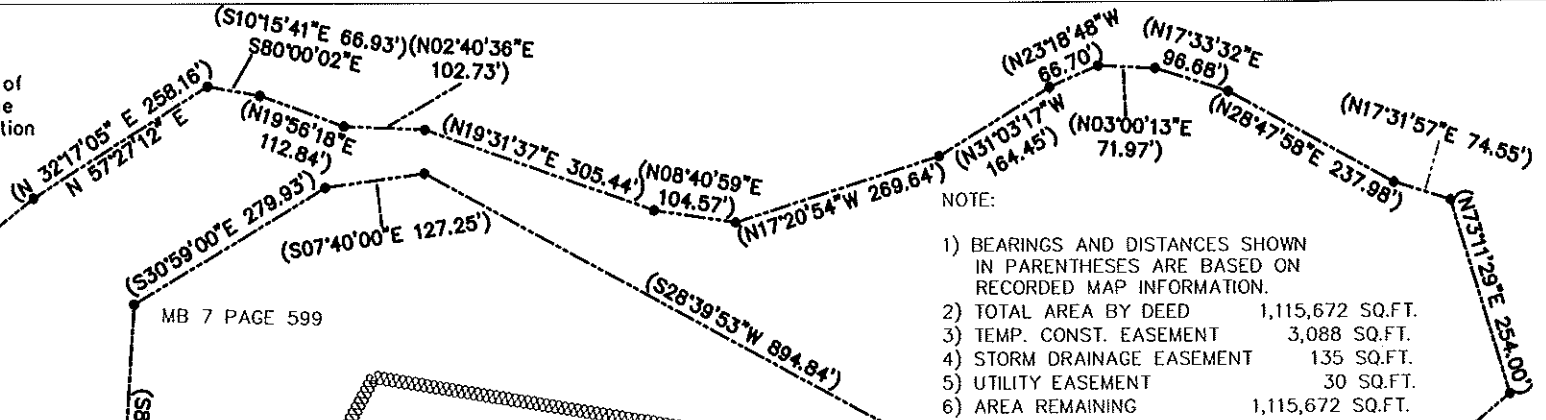


- NOTE:
- 1) BEARINGS AND DISTANCES SHOWN IN PARENTHESES ARE BASED ON RECORDED MAP INFORMATION.
 - 2) TOTAL AREA BY DEED 1,115,672 SQ.FT.
 - 3) TEMP. CONST. EASEMENT 3,088 SQ.FT.
 - 4) STORM DRAINAGE EASEMENT 135 SQ.FT.
 - 5) UTILITY EASEMENT 30 SQ.FT.
 - 6) AREA REMAINING 1,115,672 SQ.FT.

- LEGEND:
- MONUMENT
 - BREAK POINT
 - IRON PIN FOUND
 - LINE SURVEYED
 - LINE NOT SURVEYED
 - TEMP. CONSTR. EASEMENT
 - STORM DRAIN EASEMENT
 - UTILITY EASEMENT

LINE TABLE

LINE	LENGTH	BEARING	LINE	LENGTH	BEARING
L1	11.47	S59°38'13"E	L10	12.30	N06°42'28"E
L2	19.48	N08°30'51"W	L11	15.00	N83°17'32"W
L3	3.37	N08°30'51"W	L12	5.73	S06°42'28"W
L4	27.80	S54°24'05"E	L13	2.06	S59°38'13"E
L5	35.98	S54°24'05"E	L14	2.00	S59°38'13"E
L6	37.83	S47°23'59"E	L15	15.18	N27°29'35"E
L7	14.27	S56°57'43"E	L16	2.00	N62°30'25"W
L8	38.45	N63°14'36"E	L17	15.08	S27°29'35"W
L9	118.05	S59°38'13"E	L18	16.38	S59°38'13"E

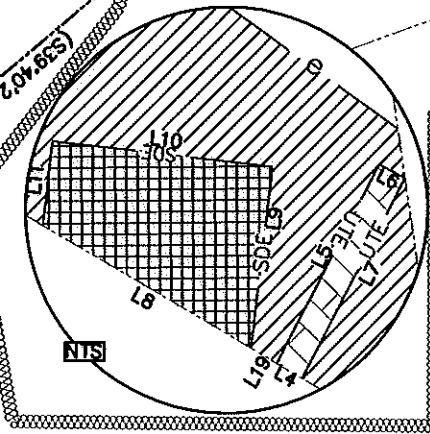

CHARLOTTE ENGINEERING & PROPERTY MANAGEMENT

ARROWOOD SIDEWALKS EASEMENT AQUISITION

PROPERTY OF RAY B. SHRUM, ET AL BY WILL CHARLOTTE, MECKLENBURG CO., NC

REVISIONS: 10/14/09, 5/6/09, 3/13/09

SCALE: 1"=240'

DRAWN BY: PS

DATE: _____

CHECKED BY: _____ SURVEY SUPVR. *PS*

JOB NO. 512-090-73

FILE NO. 209073

SHEET 1 OF 1

DB 25262 P662