
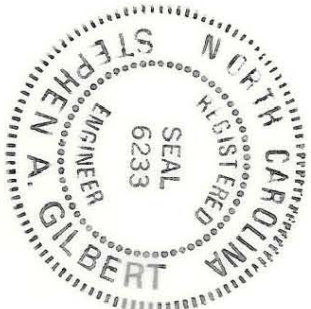


**RALPH O. JOHNSON
and w.f. MIRIAM W. JOHNSON**

MAP BOOK 3 - 381
DEED 3214 - 147

Total Area	19,387	Sq. Ft.
Area Taken	59	Sq. Ft.
Area Remaining	19,328	Sq. Ft.

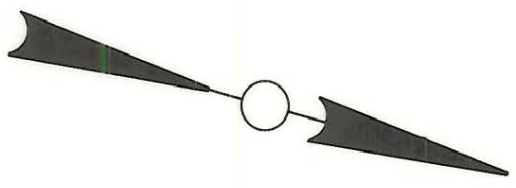

NOTE: Property corners shown circled were located by actual survey. Bearings are based on DEED 1782 - 260

This plat was prepared under my supervision *Stephen A. Gilbert*
N.C. Reg. Engineer No. 6233

CITY OF CHARLOTTE		PROPOSED R/W ROUNDTREE RD. at PLYMOUTH ST. PROPERTY OF RALPH O. JOHNSON and w.f. MIRIAM W.	JOB NO. 512-74- 110 FILE NO. RW-106
DEPARTMENT OF PUBLIC WORKS ENGINEERING DIVISION			
REVISIONS		DATE MAY 13, 1975	SCALE 1" = 30'
DRAWN BY GCH			
CHECKED BY <i>W. J. [Signature]</i>			
CITY ENGINEER			
SHEET	1	OF	1

169-062-07