


VICINITY MAP
NOT TO SCALE

RECORDED IN DEED
17516-762
07-22-04

THIS MAP IS NOT A CERTIFIED SURVEY
AND HAS NOT BEEN REVIEWED BY A
LOCAL GOVERNMENT AGENCY FOR
COMPLIANCE WITH ANY APPLICABLE LAND
DEVELOPMENT REGULATIONS.

AREA SHOWN	AREA WITHIN CITY RW	AREA OUTSIDE CITY RW
32,328 SQ. FT. 0.742 ACRES	20,981 SQ. FT. 0.482 ACRES	11,347 SQ. FT. 0.260 ACRES

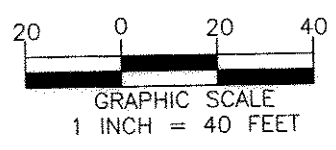

CURVE	LENGTH	RADIUS	TANGENT	CHORD BRG.	CHORD DIST
C1	123.24	7638.12	61.61	S11°39'27"E	123.22

- LEGEND**
- LINES NOT SURVEYED ————
 - RIGHT OF WAY - - - - -
 - NORFOLK SOUTHERN RAILWAY NSR
 - PROPERTY CORNER SET ●
 - PROPERTY CORNER FOUND ○
 - CITY OF CHARLOTTE CITY
 - COMPUTED POINT ○ CP



CHARLOTTE
ENGINEERING AND PROPERTY MANAGEMENT

SOUTH CORRIDOR LRT PROJECT		JOB NO. 512-01-078
PROPERTY ACQUISITION: SOUTHERN REAL ESTATE AND INSURANCE CO. INC. CHARLOTTE, MECKLENBURG CO., NC		FILE NO.
DRAWN BY: BKE CHECKED BY: MEF	DATE: 4-01-04 SCALE: 1" = 40'	SHEET 1 OF 1
SURVEY SUPVR. MEF		