



LINE TABLE		
LINE	LENGTH	BEARING
L1	12.00	N09°57'53"W
L2	19.28	N10°02'56"W
L3	21.25	N05°40'16"W
L4	20.79	N10°01'04"W
L5	6.54	N80°02'54"E
L6	7.59	S80°02'03"W

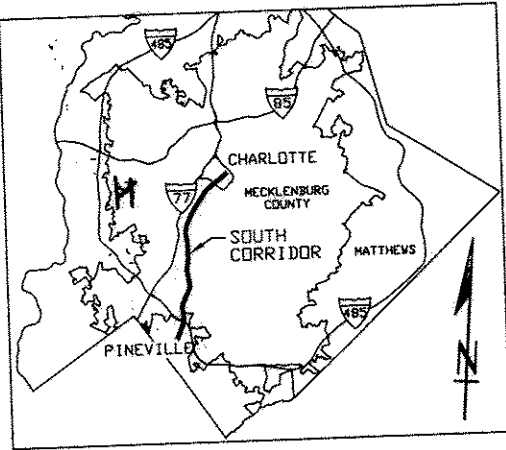


VICINITY MAP
NOT TO SCALE

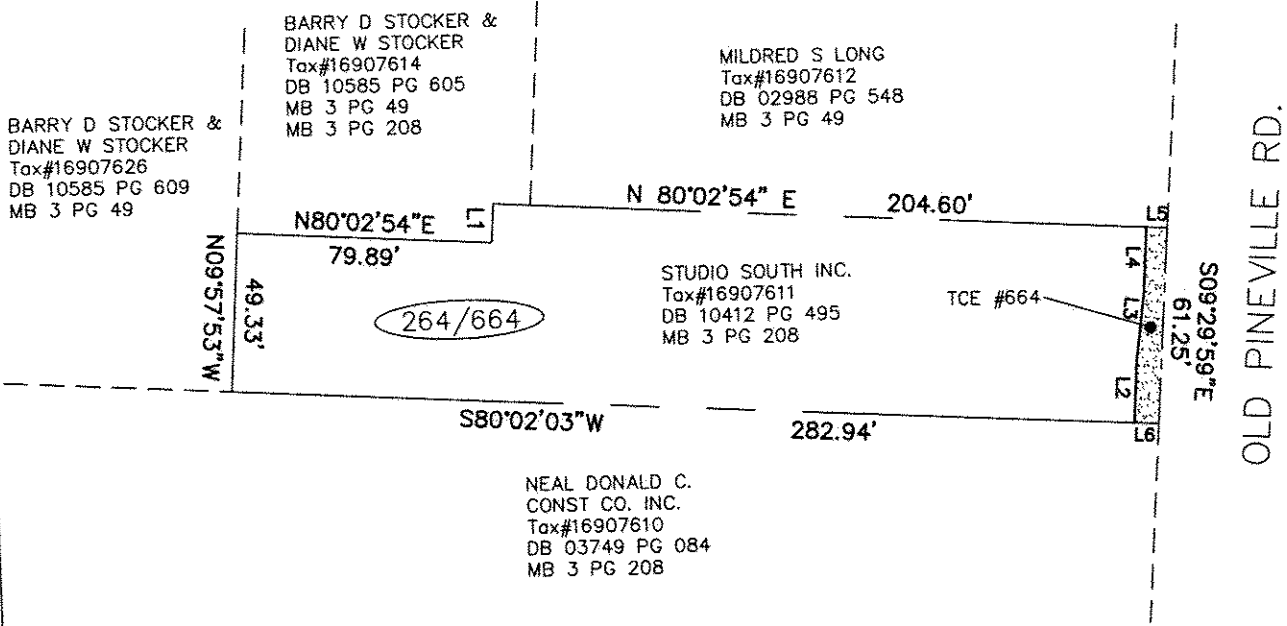

RECORDED IN DEED
17976-134 11-05-04

THIS MAP IS NOT A CERTIFIED SURVEY AND HAS NOT BEEN REVIEWED BY A LOCAL GOVERNMENT AGENCY FOR COMPLIANCE WITH ANY APPLICABLE LAND DEVELOPMENT REGULATIONS.

TOTAL AREA FROM DEED OR TAX OFFICE	TOTAL AREA OF T.C.E.
17,468 SQ. FT. 0.401 ACRE	432 SQ. FT. 0.010 ACRE

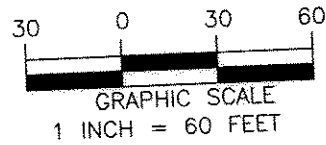

- LEGEND**
- LINES NOT SURVEYED
 - - - RIGHT OF WAY
 - NORFOLK SOUTHERN RAILWAY NSR
 - PROPERTY CORNER FOUND ○
 - CITY OF CHARLOTTE CITY
 - COMPUTED POINT ○ CP
 - TEMPORARY CONSTRUCTION [Symbol]
 - EASEMENT (T.C.E.) [Symbol]

PBSJ Survey Prepared By
 5200 77 CENTER DRIVE, SUITE 500
 CHARLOTTE, NORTH CAROLINA 28217
 704-522-7275

CHARLOTTE
ENGINEERING AND PROPERTY MANAGEMENT

REVISIONS 8-19-04-LJW	SOUTH CORRIDOR LRT PROJECT	JOB NO. 512-01-078
DRAWN BY: BKE CHECKED BY: MEF	PROPERTY ACQUISITION: STUDIO SOUTH INC CHARLOTTE, MECKLENBURG CO., NC	FILE NO.
SURVEY SUPVR. MEF	DATE: 7-30-04 SCALE: 1" = 60'	SHEET 1 OF 1