

**GEORGE T. PETERSON ET UX**  
 D.B. 4072, P.609  
 M.B. 5, P.129  
 TAX NO: 169-083-3  
 TOTAL AREA: 36,379 S.F.  
 (INCLUDING R.R. R/W)  
 AREA TAKEN: 1181 S.F.  
 AREA REMAINING: 35,198 S.F.

J. R. ABNEY, JR. ET AL  
 D.B. 3664, P.805  
 M.B. 5, P.129

SQUIRES REALTY, INC.  
 D.B. 3437, P.41  
 M.B. 5, P.129

STATIONS AND OFFSETS  
 SHOWN DELINEATE CONSTRUCTION EASEMENT AND ARE REFERENCED TO PROPOSED RIGHT-OF-WAY LINE.

**LEGEND**

- PROPERTY MARKER LOCATED BY FIELD SURVEY
- CALCULATED POINT

State of North Carolina, Pitt County


This is to certify that the plat shown hereon was prepared under my supervision from maps furnished by the City of Charlotte Engineering Department, deeds and maps of record at the Mecklenburg County Registry, and from a field survey by PRC Consoer Townsend; this map was prepared for the purpose of acquiring right-of-way and/or an easement and is not intended to be a boundary survey of the property shown; property corners indicated as open circles were located by actual survey by PRC Consoer Townsend; bearings shown are based on the N.C. Grid Coordinate System.

Witness my hand and seal this 5 day of March, 1986.

*J. Auburn Hall, Jr.*  
 J. Auburn Hall, Jr., R.L.S.  
 N.C. L-2630



NOTE: THIS MAP HAS BEEN PHOTOSTATICALLY REDUCED. SCALE AS SHOWN.

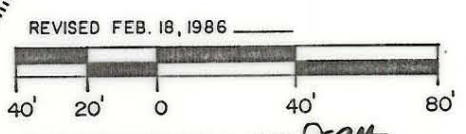

REVISED: OCTOBER 8, 1985 *JAN*

<b>CITY OF CHARLOTTE NORTH CAROLINA DEPARTMENT OF PUBLIC WORKS ENGINEERING DIVISION</b>		
REVISIONS	PROPOSED R/W SOUTH BLVD. AT TYVOLA RD.	JOB NO
	PROPERTY OF GEORGE T. PETERSON ET UX	FILE NO
DRAWN BY:		SHEET 2
CHECKED: <i>RDS</i>		OF 9
<i>R. Dennis Smith</i> SURVEY SUPVR.	DATE: MAY, 1985	SCALE: AS SHOWN

**OLSEN ASSOCIATES, INC.**  
 ARCHITECTS - ENGINEERS - SURVEYORS  
 RALEIGH AND GREENVILLE, NORTH CAROLINA