


AREA IN CONST. EASE.	566	S.F.	0.013	AC.
TOTAL AREA	10,951	S.F.	0.251	AC.
AREA TAKEN	190	S.F.	0.004	AC.
AREA REMAINING	10,761	S.F.	0.247	AC.

THIS PLAT WAS PREPARED UNDER MY SUPERVISION.

*Charles E. Hood*  
 N.C. REG. LAND SURVEYOR NO. L-1138

THIS MAP WAS PREPARED FOR THE PURPOSE OF ACQUIRING RIGHT-OF-WAY AND/OR AN EASEMENT ONLY, AND IS NOT INTENDED TO BE A BOUNDARY SURVEY OF THE PROPERTY SHOWN.

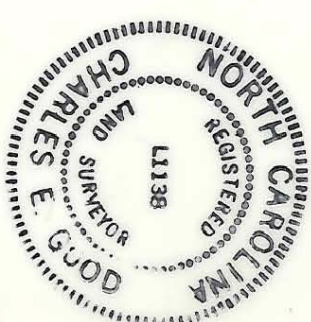

169-152-15

		<b>CHARLOTTE</b> ENGINEERING DEPARTMENT	
REVISIONS  	TYVOLA ROAD EXTENSION		
DRAWN BY: RW/BA CHECKED BY: TEM SURVEY SUPERVISOR: <i>Charles E. Hood</i>	PROPERTY OF ALLAN B. BARWICK and wife, LEAH G. BARWICK		
JOB NO.: 512-85-083 FILE NO.:	SHEET 26A OF		
DATE: DEC. 1986 SCALE: 1" = 40'			