


TOTAL AREA	15,489	S.F.	0.356	AC.
AREA TAKEN	1,164	S.F.	0.027	AC.
AREA REMAINING	14,325	S.F.	0.329	AC.
AREA IN CONST. EASE.	1,385	S.F.	0.032	AC.

NATIONS VILLAGE
SUBDIVISION
MB 7-183

THIS PLAT WAS PREPARED UNDER MY SUPERVISION.

Charles E. Good
N.C. REG. LAND SURVEYOR NO. L-1138

THIS MAP WAS PREPARED FOR THE PURPOSE OF ACQUIRING RIGHT-OF-WAY AND/OR AN EASEMENT ONLY, AND IS NOT INTENDED TO BE A BOUNDARY SURVEY OF THE PROPERTY SHOWN.

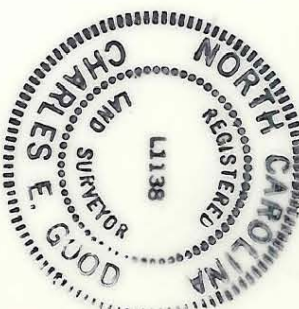

<p>CHARLOTTE ENGINEERING DEPARTMENT</p>		JOB NO. 512-85-083
REVISIONS	<p>TYVOLA ROAD EXTENSION</p>	FILE NO.
DRAWN BY RWAA	PROPERTY OF GILMER STEVENSON MORRISON and wife, BRENNIE E. MORRISON	SHEET 27 OF
CHECKED BY RLS		
SURVEY SUPERVISION <i>R. Stevens</i>	DATE DEC. 1986	SCALE 1"=40'

169-152-16