


TOTAL AREA	14,040 S.F. 0.322 AC.
AREA TAKEN	0 S.F. 0 AC.
AREA REMAINING	14,040 S.F. 0.322 AC.
AREA IN CONST. EASE.	619 S.F. 0.014 AC.

THIS PLAT WAS PREPARED UNDER MY SUPERVISION.

Charles E. Good
 N.C. REG. LAND SURVEYOR NO. L-1138

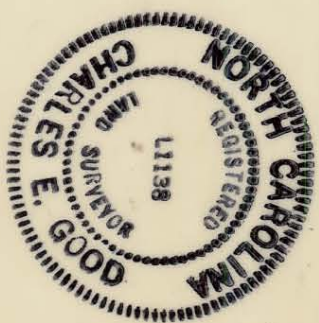

THIS MAP WAS PREPARED FOR THE PURPOSE OF ACQUIRING RIGHT-OF-WAY AND/OR AN EASEMENT ONLY AND IS NOT INTENDED TO BE A BOUNDARY SURVEY OF THE PROPERTY SHOWN.

CHARLOTTE ENGINEERING DEPARTMENT		JOB NO. 512-85-083
REVISIONS	TYVOLA ROAD EXTENSION	FILE NO.
DRAWN BY RW & A	Property of T. DRUIET ROBERSON & wife, HAZEL K. ROBERSON	SHEET 30
CHECKED BY JHM		OF
DATE 11-11-85	SCALE 1" = 40'	

169-152-19