


C1	R = 1264.55'	L = 33.43'
	CH = N 19°-04'-51" E	33.43'
C2	R = 1264.55'	L = 42.57'
	CH = N 20°-48'-09" E	42.57'
C3	R = 1132.42'	L = 42.56'
	CH = S 22°-53'-25" W	42.56'

TOTAL AREA	13,935 S.F.	0.320 AC.
AREA TAKEN	32 S.F.	0.001 AC.
AREA REMAINING	13,903 S.F.	0.319 AC.
AREA IN CONST. EASE.	690 S.F.	0.016 AC.

THIS PLAT WAS PREPARED UNDER MY SUPERVISION.

Charles E. Good
 N.C. REG. LAND SURVEYOR NO. L-1138

THIS MAP WAS PREPARED FOR THE PURPOSE OF ACQUIRING RIGHT-OF-WAY AND/OR AN EASEMENT ONLY, AND IS NOT INTENDED TO BE A BOUNDARY SURVEY OF THE PROPERTY SHOWN.

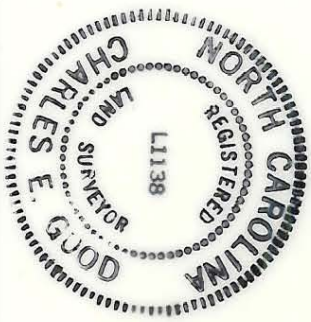

CHARLOTTE ENGINEERING DEPARTMENT		JOB NO.
TYVOLA ROAD EXTENSION		512-65-093
PROPERTY OF SAMUEL J. CRANE, JR. and wife FRANKIE S. CRANE		FILE NO.
DRAWN BY RWBA CHECKED BY RLS K. Davis Hunt		SHEET 31 OF
SURVEY SUPERVISOR DATE DEC. 1986 SCALE 1" = 50'		

169-152-20