


TOTAL AREA 12,938 S.F. 0.297 AC.  
 AREA TAKEN 12,938 S.F. 0.297 AC.  
 AREA REMAINING 0 S.F. 0 AC.

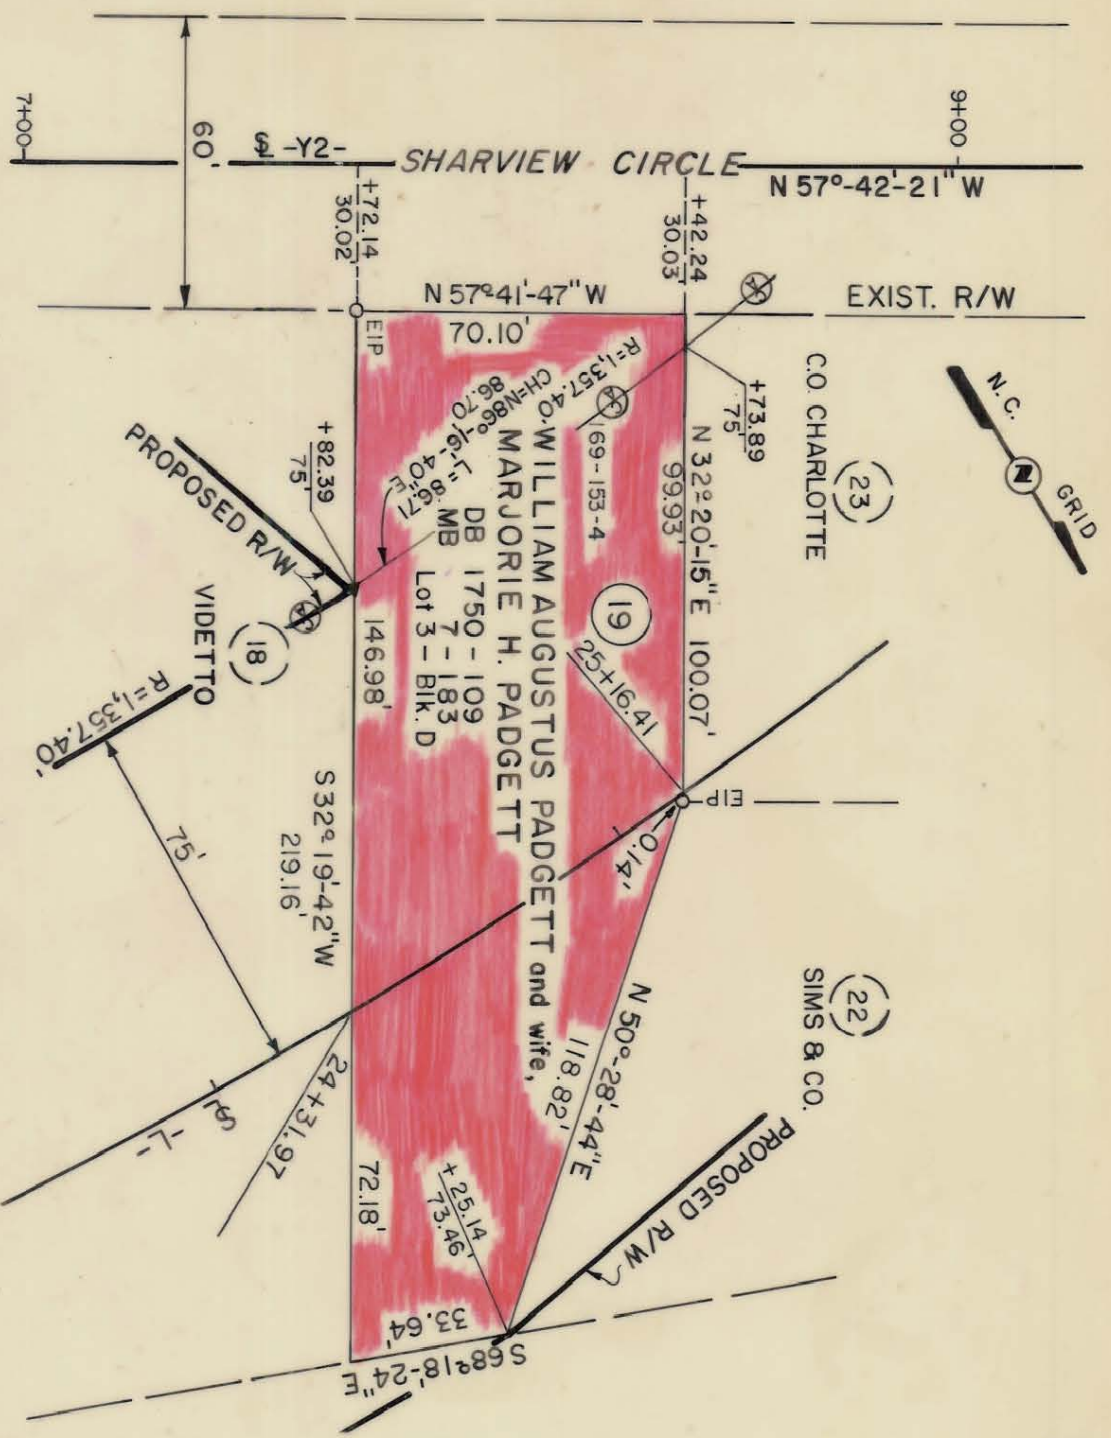

⊕ DENOTES CONTROLLED ACCESS LINE

THIS PLAT WAS PREPARED UNDER MY SUPERVISION.

*Charles E. Good*  
 N.C. REG. LAND SURVEYOR NO. L-1138

THIS MAP WAS PREPARED FOR THE PURPOSE OF ACQUIRING RIGHT-OF-WAY AND/OR AN EASEMENT ONLY AND IS NOT INTENDED TO BE A BOUNDARY SURVEY OF THE PROPERTY SHOWN.



<b>CHARLOTTE</b> ENGINEERING DEPARTMENT		JOB NO. 512-85-083	
REVISIONS		FILE NO.	
TYVOLA ROAD EXTENSION		PROPERTY OF WILLIAM AUGUSTUS PADGETT and wife, MARJORIE H. PADGETT	
DRAWN BY JRL-EFD		DATE 10-21-85	
CHECKED BY JHX		SCALE 1" = 40'	
DATE 10-21-85		SHEET 19 OF	

169-153-06