
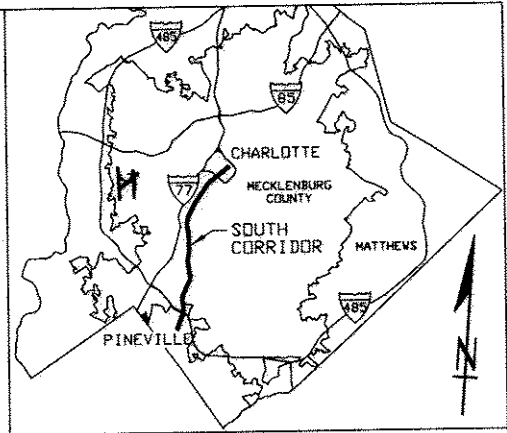


INSET A

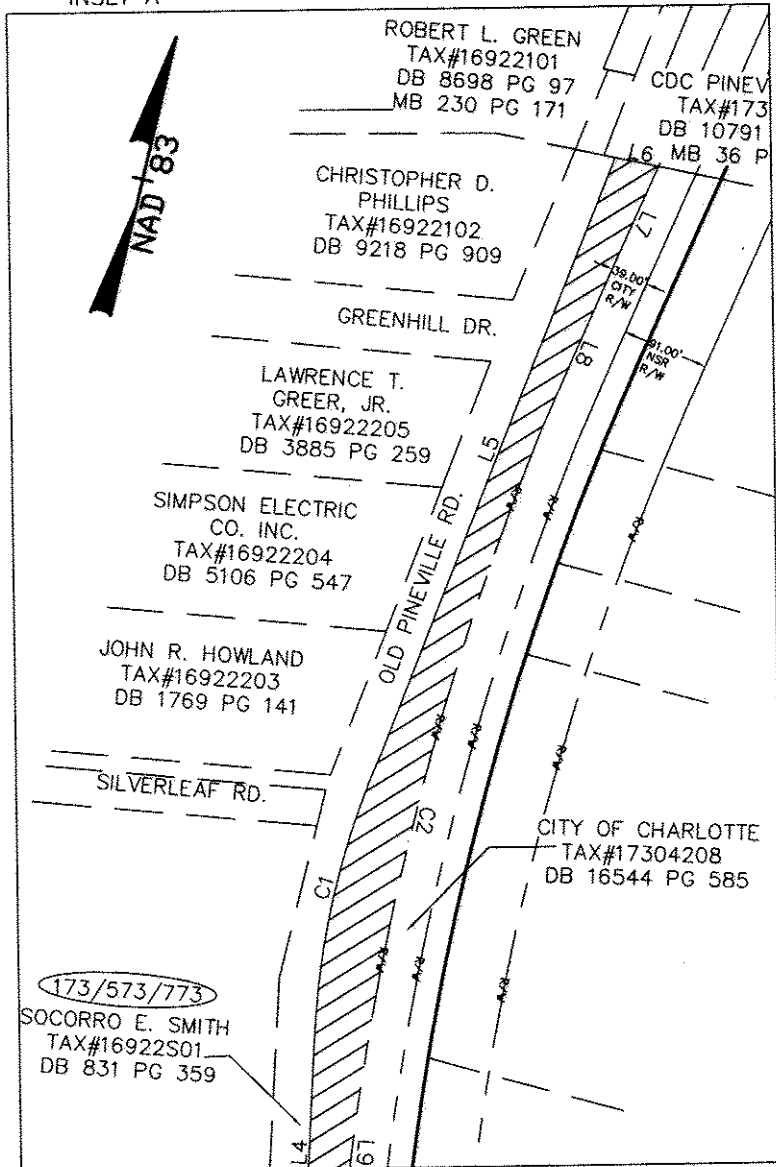


VICINITY MAP  
NOT TO SCALE

RECORDED IN DEED

18096-111  
12/07/004

LINE TABLE		
LINE	BEARING	LENGTH
L1	N89°04'20"W	4.99'
L2	N10°35'31"W	437.43'
L3	N10°26'01"W	752.47'
L4	N10°38'39"W	223.88'
L5	N08°10'27"E	662.02'
L6	N88°26'28"E	46.05'
L7	S10°53'30"W	117.75'
L8	S10°17'33"W	182.22'
L9	S08°21'57"E	182.03'
L10	S08°57'52"E	1065.16'

CURVE TABLE				
CURVE	RADIUS	LENGTH	CHORD BRG.	CHORD DIST
C1	829.44	319.03	N00°08'05"W	317.06
C2	2953.86	839.51	S00°57'46"W	836.68

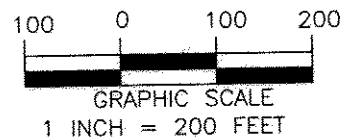

I, MARK E. FUNKHOUSER, CERTIFY THAT THE INFORMATION SHOWN HEREON IS CORRECT TO THE BEST OF MY KNOWLEDGE; THAT THE BOUNDARY SHOWN HEREON WAS COPIED FROM THE DEED FOR THIS PARCEL AS REFERENCED HEREON; THAT A FULL AND COMPLETE BOUNDARY SURVEY WAS NOT PERFORMED IN CONNECTION TO THIS MAPPING.

*Mark E. Funkhouser* 8-26-04

MARK E. FUNKHOUSER, PLS

STATE OF NORTH CAROLINA  
COUNTY OF MECKLENBURG

I, \_\_\_\_\_, Review Officer of Mecklenburg County, certify that the map or plat to which this certification is attached meets all statutory requirements for recording.

Review Officer \_\_\_\_\_

Date \_\_\_\_\_

- LEGEND
- LINES NOT SURVEYED
  - - - RIGHT OF WAY
  - NORFOLK SOUTHERN RAILWAY NSR
  - PROPERTY CORNER FOUND ○
  - CITY OF CHARLOTTE CITY
  - COMPUTED POINT ○ CP
  - TEMPORARY CONSTRUCTION EASEMENT (T.C.E.) [Hatched Box]
  - UTILITY EASEMENT [Solid Black Box]



**CHARLOTTE**  
ENGINEERING AND PROPERTY MANAGEMENT

REVISIONS	SOUTH CORRIDOR LRT PROJECT	JOB NO.
		512-01-078
DRAWN BY: BKE CHECKED BY: MEF	PROPERTY ACQUISITION: SOCORRO E. SMITH CHARLOTTE, MECKLENBURG CO., NC	FILE NO.
SURVEY SUPVR. MEF	DATE: 8-25-04 SCALE: 1" = 200'	SHEET
		2 OF 4

**PBSJ** Survey Prepared By  
5200 77 CENTER DRIVE, SUITE 500  
CHARLOTTE, NORTH CAROLINA 28217  
704-522-7275