


VICINITY MAP
NOT TO SCALE

RECORDED IN DEED L
18096-111
12/07/004

LINE TABLE		
LINE	BEARING	LENGTH
L1	N89°04'20"W	4.99'
L2	N10°35'31"W	437.43'
L3	N10°26'01"W	752.47'
L4	N10°38'39"W	223.88'
L5	N08°10'27"E	662.02'
L6	N88°26'28"E	46.05'
L7	S10°53'30"W	117.75'
L8	S10°17'33"W	182.22'
L9	S08°21'57"E	182.03'
L10	S08°57'52"E	1065.16'

INSET B

CURVE TABLE				
CURVE	RADIUS	LENGTH	CHORD BRG.	CHORD DIST
C1	829.44	319.03	N00°08'05"W	317.06
C2	2953.86	839.51	S00°57'46"W	836.68

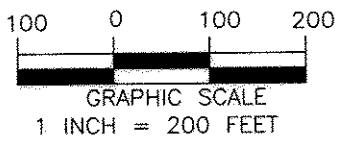

I, MARK E. FUNKHOUSER, CERTIFY THAT THE INFORMATION SHOWN HEREON IS CORRECT TO THE BEST OF MY KNOWLEDGE; THAT THE BOUNDARY SHOWN HEREON WAS COPIED FROM THE DEED FOR THIS PARCEL AS REFERENCED HEREON; THAT A FULL AND COMPLETE BOUNDARY SURVEY WAS NOT PERFORMED IN CONNECTION TO THIS MAPPING.

Mark E. Funkhouser 8-26-04

MARK E. FUNKHOUSER, PLS
LEGEND

- LINES NOT SURVEYED
- RIGHT OF WAY
- NORFOLK SOUTHERN RAILWAY
- PROPERTY CORNER FOUND
- CITY OF CHARLOTTE
- COMPUTED POINT
- TEMPORARY CONSTRUCTION EASEMENT (T.C.E.)
- UTILITY EASEMENT

STATE OF NORTH CAROLINA
COUNTY OF MECKLENBURG

I, _____, Review Officer of Mecklenburg County, certify that the map or plat to which this certification is attached meets all statutory requirements for recording.

Review Officer _____ Date _____



REVISIONS	SOUTH CORRIDOR LRT PROJECT	JOB NO. 512-01-078
		FILE NO.
DRAWN BY: BKE CHECKED BY: MEF	PROPERTY ACQUISITION: SOCORRO E. SMITH	SHEET 3
SURVEY SUPVR. MEF	CHARLOTTE, MECKLENBURG CO., NC	OF 4
DATE: 8-25-04 SCALE: 1" = 200'		

PBSJ Survey Prepared By
5200 77 CENTER DRIVE, SUITE 500
CHARLOTTE, NORTH CAROLINA 28217
704-522-7275