


I, KENNETH M. GREEN, CERTIFY THAT THIS PLAT WAS PREPARED UNDER MY SUPERVISION AND THAT THE PLAT WAS PREPARED FOR THE PURPOSE OF EASEMENT ACQUISITION ONLY, AND IS NOT INTENDED TO BE A BOUNDARY SURVEY OF THE PROPERTY SHOWN HEREON.


Kenneth M. Green
KENNETH M. GREEN, PLS

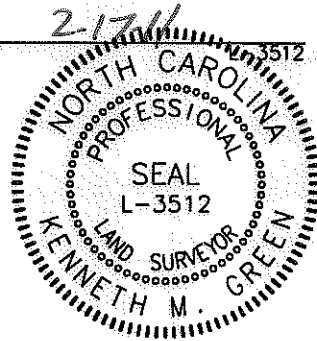

NOTES:
BEARINGS AND DISTANCES SHOWN IN PARENTHESIS ARE BASED ON RECORDED MAP INFORMATION.
THIS PROPERTY MAY BE SUBJECT TO OTHER EASEMENTS EITHER RECORDED OR IMPLIED.
BOUNDARY INFORMATION TAKEN FROM COMPILED MECKLENBURG CO. PUBLIC RECORD INFORMATION.

I, _____ REVIEW OFFICER OF MECKLENBURG COUNTY CERTIFY THAT THE MAP OR PLAT TO WHICH THIS CERTIFICATION IS AFFIXED MEETS ALL STATUTORY REQUIREMENTS FOR RECORDING.

REVIEW OFFICER _____ DATE _____

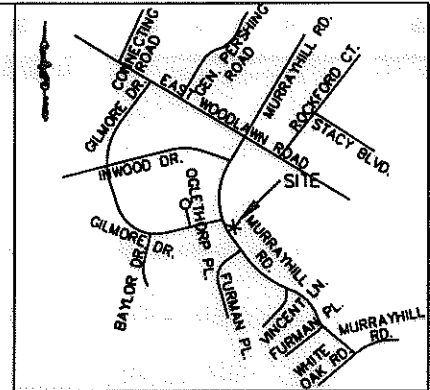

VICINITY MAP NOT TO SCALE

NCGS MONUMENT
'KIMBRELL'
NC GRID COORDS
(NAD '83)
N=525,720.356
E=1,439,498.518

(13)
OSWALDO A. SILVA JR.
DB 21907, PG 222
TAX ID# 171-011-13

(S73°08'E)
(43.97')
S74°06'43"E
44.48'

(N81°49'30"E)
(55.76')
N80°50'47"E
55.76'

(14)
ERIC S. THOMPSON AND
CATHY A. THOMPSON
DB 4105, PG 955
TAX ID# 171-011-14

(15)
DAVID J. MCGUIRE
DB 23756, PG 753
TAX ID# 171-011-15

CURVE	LENGTH	RADIUS	TANG	CHORD	BEARING	DELTA
C1	94.80 (95.00)	380.29 (380.29)	47.65	94.56	N35°37'58"W	14°17'01"

LINE	LENGTH	BEARING
L1	18.09	N58°02'47"E
L2	13.41	S43°31'23"W
L3	20.76	S23°37'13"E


- LEGEND:
- △ - MONUMENT FOUND
 - - PROPERTY LINE
 - R/W- - R/W LINE
 - e- - TEMPORARY CONSTRUCTION EASEMENT (TCE)
 - [Hatched Box] - TCE HATCH
 - - - - ADJOINER

10,217 SF TOTAL AREA BY PLAT
1,485 SF IN TEMP CONST ESMT
10,217 SF REMAINING

PREPARED BY: FIRM #P-0197

R. Joe Harris & Associates, P.L.L.C.

Engineering & Land Surveying
1698 W. HWY 160, SUITE 130, FORT MILL, SC, 29708
Phone: (803) 802-1799

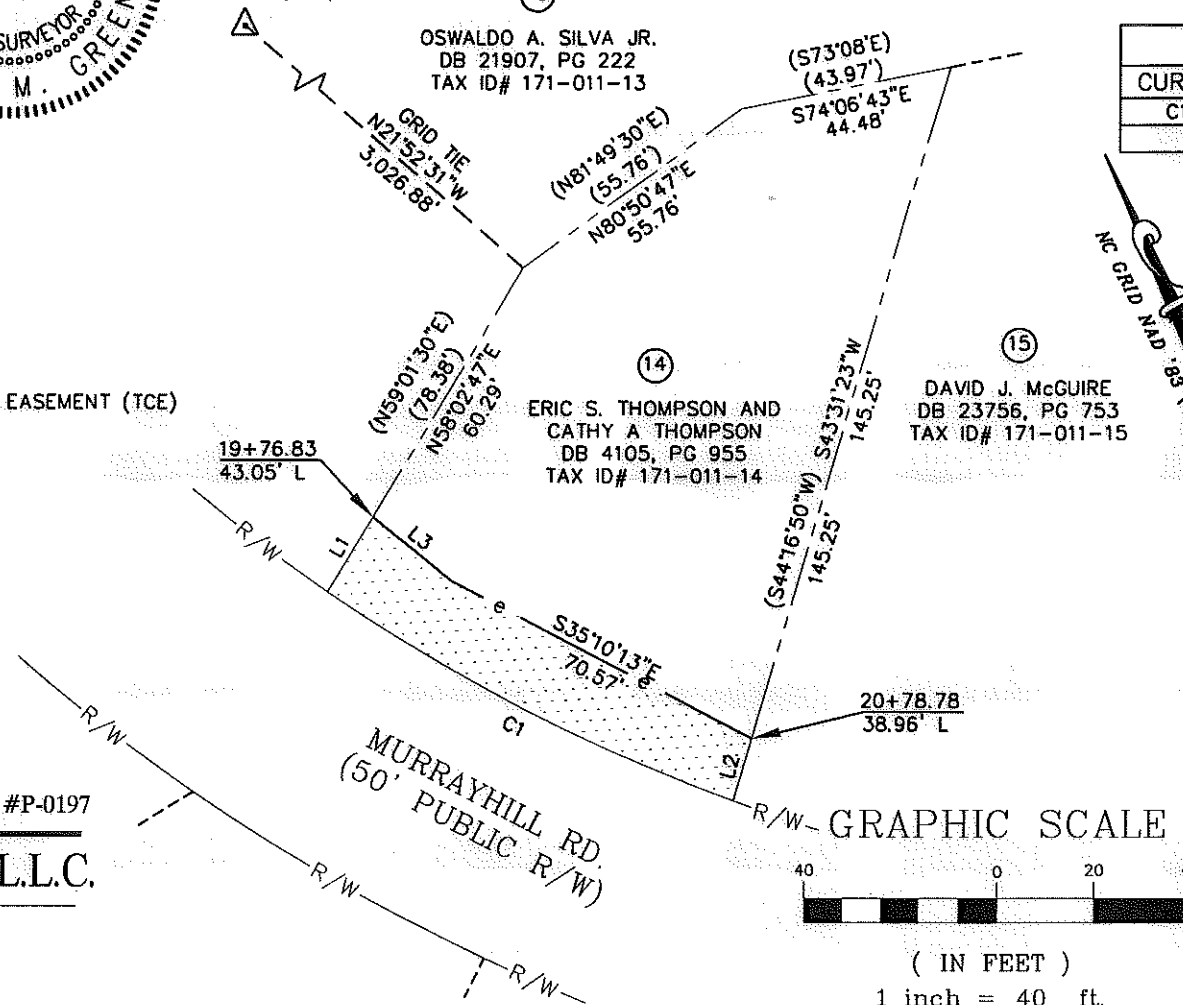

REVISION 2 NOTE:
REVISED TO REFLECT CHANGE
IN DEED PAGE NUMBER.
REVISION 3 NOTE:
REMOVED ALL REFERENCES
OF SUE FROM MAP

REV 3: 02-16-11
REV 2: 08-02-10
REV 1: 04-12-10

RJH PROJ. #1341.03

 CHARLOTTE. ENGINEERING & PROPERTY MANAGEMENT	EASEMENT ACQUISITION MURRAYHILL - WEDGEWOOD SIDEWALK PROJECT	
	PROPERTY OF ERIC S. THOMPSON AND CATHY A. THOMPSON 4911 MURRAYHILL ROAD CHARLOTTE, NC PID #171-011-14	
512-08-038 JOB NO.	1" = 40' SCALE	PARCEL14 REV 2.DWG CAD FILE NAME
JSS PREPARED BY	10/2/09 DATE	SHEET 1
		OF 1

ACQUISITION BY DB 27963 PG 575