


I, KENNETH M. GREEN, CERTIFY THAT THIS PLAT WAS PREPARED UNDER MY SUPERVISION AND THAT THE PLAT WAS PREPARED FOR THE PURPOSE OF EASEMENT ACQUISITION ONLY, AND IS NOT INTENDED TO BE A BOUNDARY SURVEY OF THE PROPERTY SHOWN HEREON.

Kenneth M. Green 10-22-09
 KENNETH M. GREEN, PLS

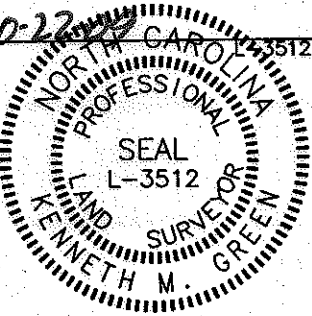

LEGEND:

- MONUMENT FOUND
- PROPERTY LINE
- R/W LINE
- TEMPORARY CONSTRUCTION EASEMENT (TCE)
- TCE HATCH
- SIDEWALK/UTILITY EASEMENT
- SIDEWALK/UTILITY EASEMENT HATCH
- ADJOINER
- IRON FOUND

11,530 SF TOTAL AREA BY PLAT
 420 SF IN SIDEWALK/UTILITY EASEMENT
 1,755 SF IN TEMP. CONST ESMT
 11,530 SF REMAINING

PREPARED BY:


R. Joe Harris & Associates, P.L.L.C.

Engineering & Land Surveying
 1698 W. HWY 160, SUITE 130, FORT MILL, SC, 29708
 Phone: (803) 802-1799


NOTES:
 BEARINGS AND DISTANCES SHOWN IN PARENTHESIS ARE BASED ON RECORDED MAP INFORMATION.
 THIS PROPERTY MAY BE SUBJECT TO OTHER EASEMENTS EITHER RECORDED OR IMPLIED.
 BOUNDARY INFORMATION TAKEN FROM COMPILED MECKLENBURG CO. PUBLIC RECORD INFORMATION.

I, _____ REVIEW OFFICER OF MECKLENBURG COUNTY CERTIFY THAT THE MAP OR PLAT TO WHICH THIS CERTIFICATION IS AFFIXED MEETS ALL STATUTORY REQUIREMENTS FOR RECORDING.

REVIEW OFFICER _____ DATE _____

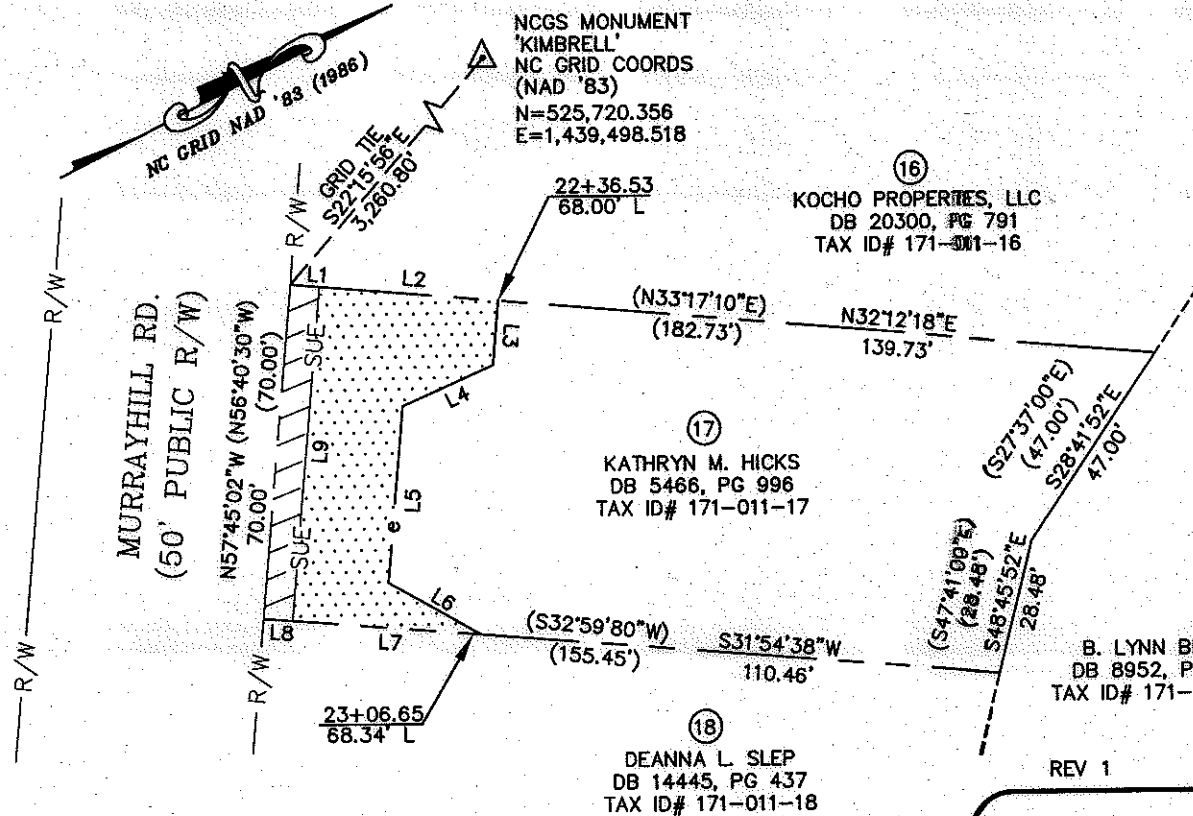


LINE TABLE		
LINE	LENGTH	BEARING
L1	6.00	N32°12'18"E
L2	37.00	N32°12'18"E
L3	13.52	S57°45'10"E
L4	20.59	S03°11'33"W
L5	37.00	S57°45'10"E
L6	22.03	N57°03'51"E
L7	39.00	S31°54'38"W
L8	6.00	S31°54'38"W
L9	69.97	N57°45'10"W

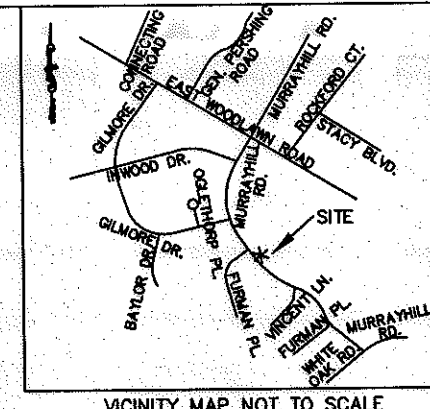

VICINITY MAP NOT TO SCALE

REV 1 NOTE
 THE PURPOSE OF THIS REVISION IS TO TIE ORIGINAL BEARINGS AND DISTANCES TO NC GRID.

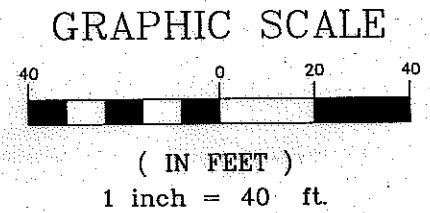

REV 1 10-21-09 RJH PROJ. #1341.03

		EASEMENT ACQUISITION MURRAYHILL - WEDGEWOOD SIDEWALK PROJECT	
512-08-038 JOB NO.	1" = 40' SCALE	PARCEL 17 REV 1.DWG CAD FILE NAME	SHEET 1
UAG PREPARED BY	10/02/09 DATE		OF 1