
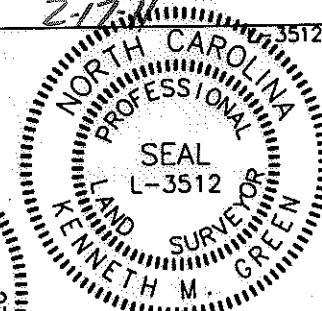


I, KENNETH M. GREEN, CERTIFY THAT THIS PLAT WAS PREPARED UNDER MY SUPERVISION AND THAT THE PLAT WAS PREPARED FOR THE PURPOSE OF EASEMENT ACQUISITION ONLY, AND IS NOT INTENDED TO BE A BOUNDARY SURVEY OF THE PROPERTY SHOWN HEREON.

*Kenneth M. Green*  
KENNETH M. GREEN, PLS

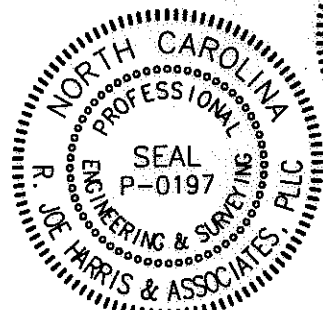

- LEGEND:
- △ - MONUMENT FOUND
  - - PROPERTY LINE
  - R/W - R/W LINE
  - e - TEMPORARY CONSTRUCTION EASEMENT (TCE)
  - [Dotted Area] - TCE HATCH
  - - ADJOINER



13,131 SF TOTAL AREA BY PLAT  
1,705 SF IN TEMP CONST ESMT  
13,131 SF REMAINING

PREPARED BY:

**R. Joe Harris & Associates, P.L.L.C.**  
Engineering & Land Surveying  
1698 W. HWY 160, SUITE 130, FORT MILL, SC, 29708  
Phone: (803) 802-1799

NOTES:  
BEARINGS AND DISTANCES SHOWN IN PARENTHESIS ARE BASED ON RECORDED MAP INFORMATION.  
THIS PROPERTY MAY BE SUBJECT TO OTHER EASEMENTS EITHER RECORDED OR IMPLIED.  
BOUNDARY INFORMATION TAKEN FROM COMPILED MECKLENBURG CO. PUBLIC RECORD INFORMATION.

I, \_\_\_\_\_ REVIEW OFFICER OF MECKLENBURG COUNTY CERTIFY THAT THE MAP OR PLAT TO WHICH THIS CERTIFICATION IS AFFIXED MEETS ALL STATUTORY REQUIREMENTS FOR RECORDING.  
REVIEW OFFICER \_\_\_\_\_ DATE \_\_\_\_\_

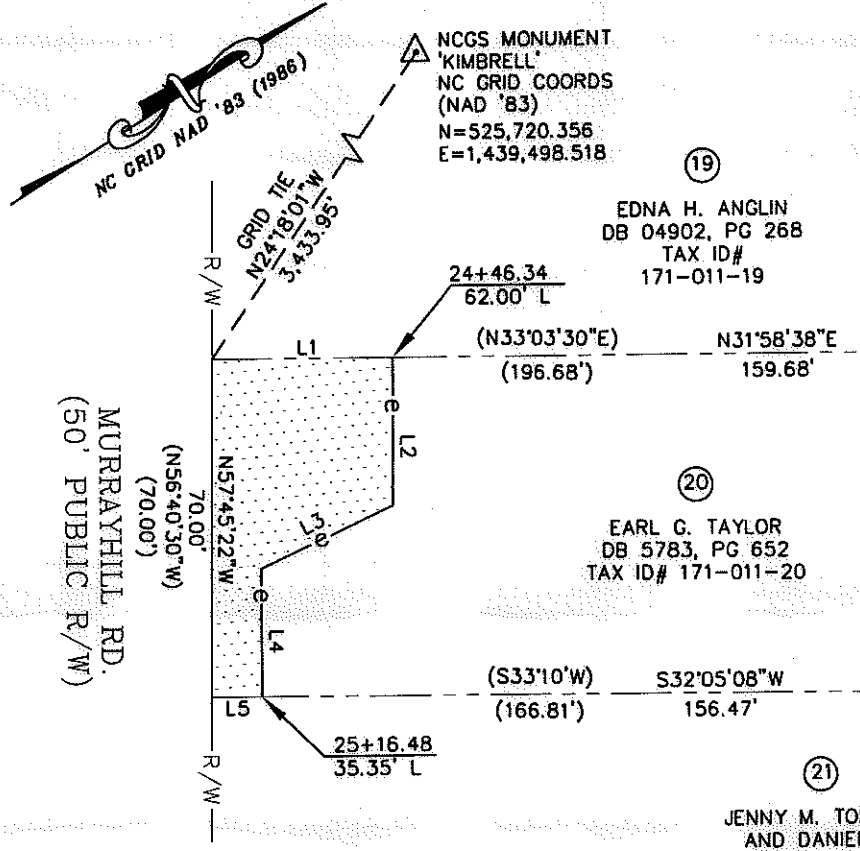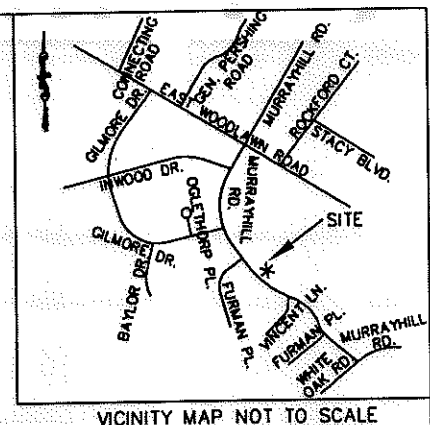

CURVE	LENGTH	RADIUS	TANG	CHORD	BEARING	DELTA
C1	11.70	22.00	5.99	11.56	S72°59'09"E	30°27'58"

(S61°41'E)  
(21.00')  
562.45' S22°E  
21.03'


AURAL BIVOL & KATHLEEN KAHLER  
DB 7454, PG 349  
TAX ID# 171-011-70

(S24°03'E)  
(58.82')

(S32°07'52"E)  
(58.78')

AURAL BIVOL & KATHLEEN KAHLER  
DB 22686, PG 790  
TAX ID# 171-011-72

REV. 3 02-17-11  
REV. 2 09-16-10  
REV. 1 04-05-10

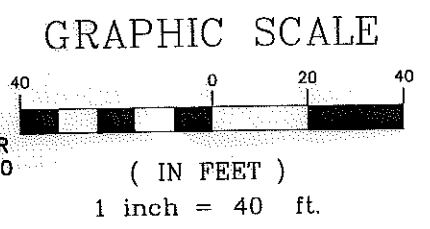

LINE	LENGTH	BEARING
L1	36.99	N31°58'38"E
L2	30.66	S57°45'10"E
L3	29.97	S06°32'14"W
L4	26.48	S58°31'01"E
L5	10.34	S32°05'08"W

REVISION 2 NOTE:  
REVISED DEED BOOK/PAGE NUMBER TO MATCH GIS PER CITY.  
REVISION 3 NOTE:  
REMOVED ALL REFERENCES OF SUE FROM MAP

**CHARLOTTE**  
ENGINEERING & PROPERTY MANAGEMENT

**EASEMENT ACQUISITION  
MURRAYHILL -  
WEDGEWOOD SIDEWALK  
PROJECT**

PROPERTY OF  
EARL G. TAYLOR  
5027 MURRAYHILL ROAD  
CHARLOTTE, NC  
PID #171-011-20

512-08-038  
JOB NO.

JSS  
PREPARED BY

1" = 40'  
SCALE

10/21/09  
DATE

PARCEL 20 REV 2.DWG  
CAD FILE NAME

SHEET  
**1**

OF  
**1**