


I, KENNETH M. GREEN, CERTIFY THAT THIS PLAT WAS PREPARED UNDER MY SUPERVISION AND THAT THE PLAT WAS PREPARED FOR THE PURPOSE OF EASEMENT ACQUISITION ONLY, AND IS NOT INTENDED TO BE A BOUNDARY SURVEY OF THE PROPERTY SHOWN HEREON.


NOTES:
 BEARINGS AND DISTANCES SHOWN IN PARENTHESIS ARE BASED ON RECORDED MAP INFORMATION.
 THIS PROPERTY MAY BE SUBJECT TO OTHER EASEMENTS EITHER RECORDED OR IMPLIED.
 BOUNDARY INFORMATION TAKEN FROM COMPILED MECKLENBURG CO. PUBLIC RECORD INFORMATION.

I, _____ REVIEW OFFICER OF MECKLENBURG COUNTY CERTIFY THAT THE MAP OR PLAT TO WHICH THIS CERTIFICATION IS AFFIXED MEETS ALL STATUTORY REQUIREMENTS FOR RECORDING.

REVIEW OFFICER _____ DATE _____

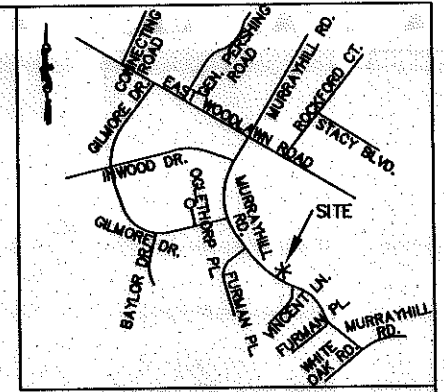

VICINITY MAP NOT TO SCALE

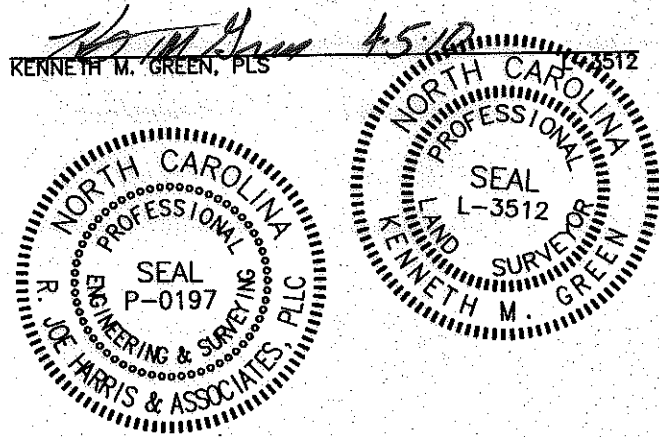


- LEGEND:
- MONUMENT FOUND
 - PROPERTY LINE
 - R/W LINE
 - TEMPORARY CONSTRUCTION EASEMENT (TCE)
 - TCE HATCH
 - SIDEWALK/UTILITY EASEMENT
 - SIDEWALK/UTILITY EASEMENT HATCH
 - ADJOINER

11,598 SF TOTAL AREA BY PLAT
 755 SF IN TEMP CONST ESMT
 11,598 SF REMAINING

PREPARED BY:

R. Joe Harris & Associates, P.L.L.C.

Engineering & Land Surveying
 1698 W. HWY 160, SUITE 130, FORT MILL, SC, 29708
 Phone: (803) 802-1799

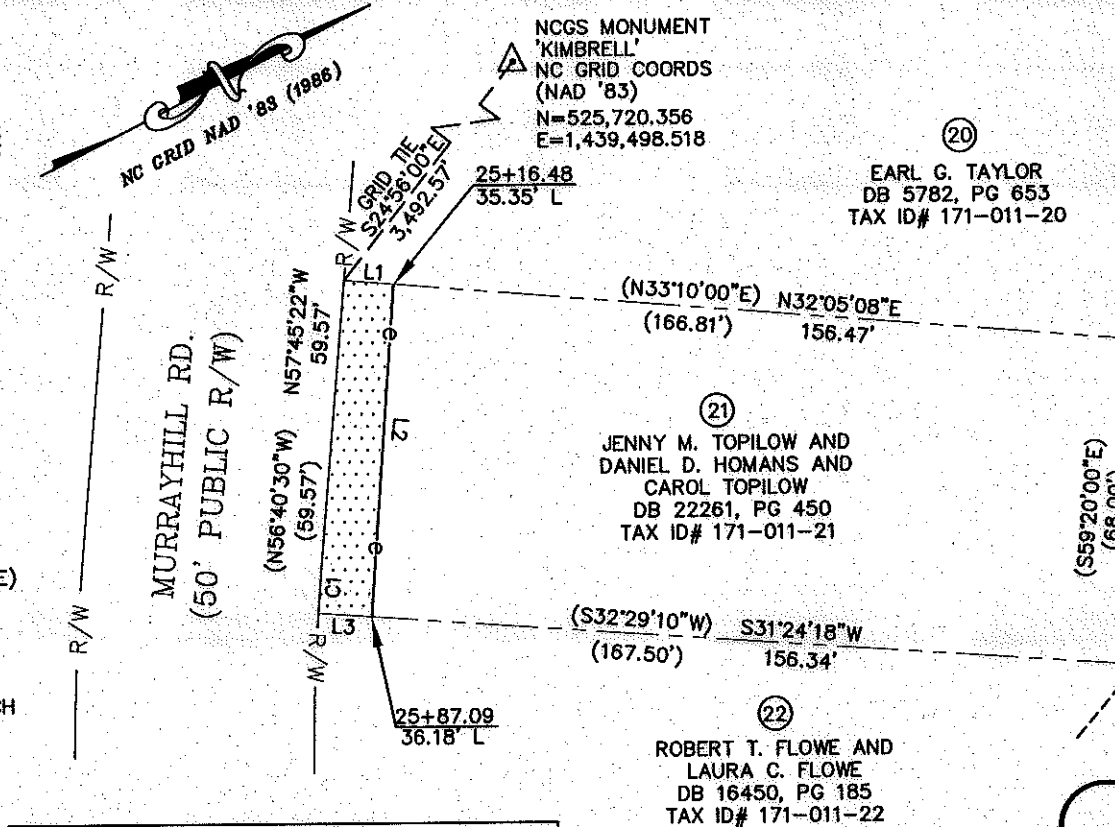

LINE TABLE		
LINE	LENGTH	BEARING
L1	10.34	N32°05'08"E
L2	69.86	S58°31'01"W
L3	11.16	S31°24'18"W

CURVE TABLE						
CURVE	LENGTH	RADIUS	TANG	CHORD	BEARING	DELTA
C1	10.42	509.84	5.21	10.42	N58°20'30"W	1°10'15"
C1 (DEED)	(10.43)	(509.34)				

REVISION 1 NOTE:
 REVISED FOR CHANGE IN TEMPORARY CONSTRUCTION EASEMENT PER PBS&J


REV. 1 04-05-10 RJH PROJ. #1341.03

CHARLOTTE
ENGINEERING & PROPERTY MANAGEMENT

**EASEMENT ACQUISITION
 MURRAYHILL -
 WEDGEWOOD SIDEWALK
 PROJECT**

PROPERTY OF
 JENNY M. TOPILOW AND
 DANIEL D. HOMANS AND
 CAROL TOPILOW
 5033 MURRAYHILL RD.
 CHARLOTTE, NC 28209
 PID #171-011-21

512-08-038 <small>JOB NO.</small>	1" = 40' <small>SCALE</small>		
UAG <small>PREPARED BY</small>	10/21/09 <small>DATE</small>	PARCEL 21.DWG <small>CAD FILE NAME</small>	SHEET 1 OF 1

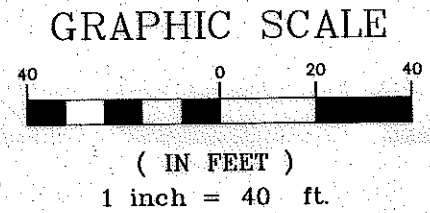

RECORDED BY 25995 65-70