


I, KENNETH M. GREEN, CERTIFY THAT THIS PLAT WAS PREPARED UNDER MY SUPERVISION AND THAT THE PLAT WAS PREPARED FOR THE PURPOSE OF EASEMENT ACQUISITION ONLY, AND IS NOT INTENDED TO BE A BOUNDARY SURVEY OF THE PROPERTY SHOWN HEREON.

Kenneth M. Green 10-22-09
KENNETH M. GREEN, PLS

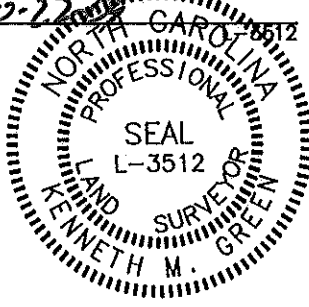

LEGEND:

- MONUMENT FOUND
- PROPERTY LINE
- R/W LINE
- TEMPORARY CONSTRUCTION EASEMENT (TCE)
- TCE HATCH
- SIDEWALK/UTILITY EASEMENT
- SIDEWALK/UTILITY EASEMENT HATCH
- ADJOINER
- EXISTING SEWER/STORM EASEMENT

9,421SF TOTAL AREA BY PLAT
000 SF IN SIDEWALK/UTILITY EASEMENT
909 SF IN TEMP CONST ESMT
9,421SF REMAINING

PREPARED BY:


R. Joe Harris & Associates, P.L.L.C.

Engineering & Land Surveying
1698 W. HWY 160, SUITE 130, FORT MILL, SC, 29708
Phone: (803) 802-1799

NOTES:
BEARINGS AND DISTANCES SHOWN IN PARENTHESIS ARE BASED ON RECORDED MAP INFORMATION.
THIS PROPERTY MAY BE SUBJECT TO OTHER EASEMENTS EITHER RECORDED OR IMPLIED.
BOUNDARY INFORMATION TAKEN FROM COMPILED MECKLENBURG CO. PUBLIC RECORD INFORMATION.




R/W
MURRAYHILL RD.
(50' PUBLIC R/W)

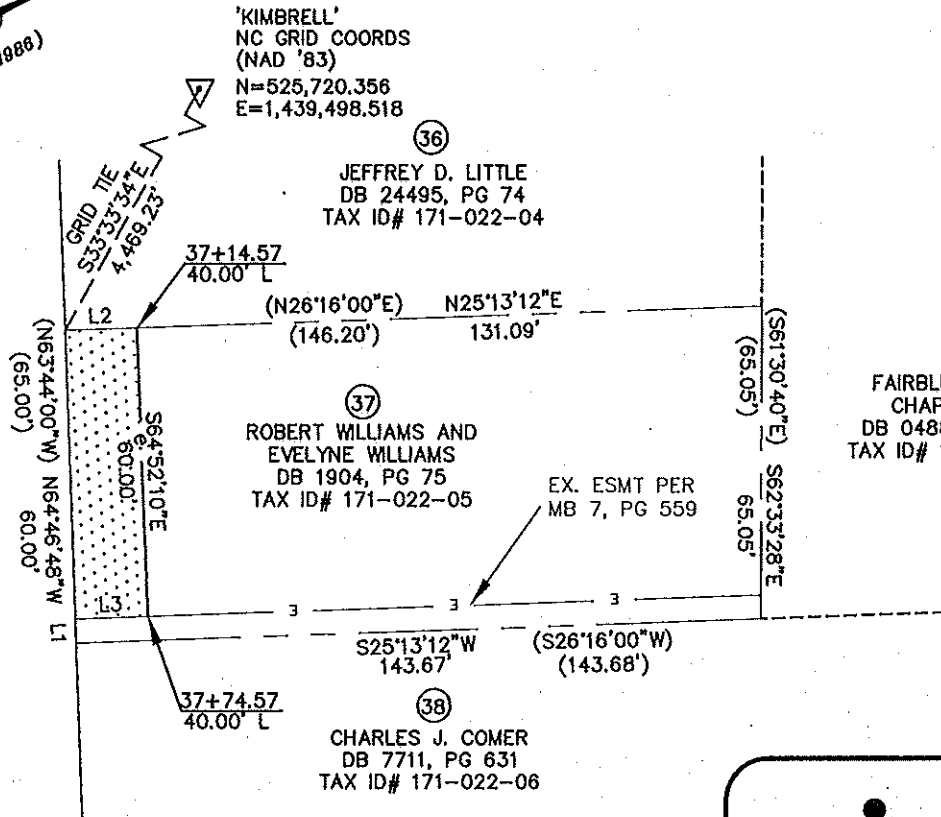

LINE TABLE		
LINE	LENGTH	BEARING
L1	5.00	N64°46'48"W
L2	15.10	N25°13'12"E
L3	15.20	S25°13'12"W

I, _____ REVIEW OFFICER OF MECKLENBURG COUNTY CERTIFY THAT THE MAP OR PLAT TO WHICH THIS CERTIFICATION IS AFFIXED MEETS ALL STATUTORY REQUIREMENTS FOR RECORDING.

REVIEW OFFICER _____ DATE _____

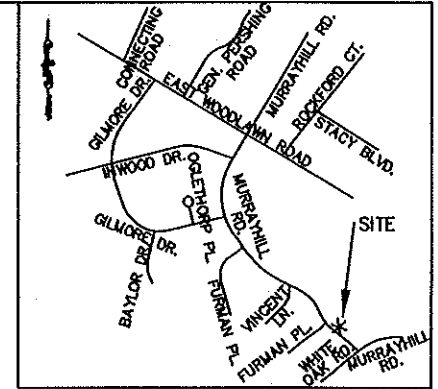

VICINITY MAP NOT TO SCALE

FAIRBLUFF BIBLE CHAPEL, INC.
DB 04887, PG 471
TAX ID# 171-022-02

GRAPHIC SCALE



(IN FEET)
1 inch = ft.

RJH PROJ. #1341.03

 CHARLOTTE. ENGINEERING & PROPERTY MANAGEMENT		EASEMENT ACQUISITION MURRAYHILL - WEDGEWOOD SIDEWALK PROJECT	
		PROPERTY OF ROBERT WILLIAMS AND EVELYNE WILLIAMS 5169 MURRAYHILL RD. CHARLOTTE, NC 28209 PID #171-022-05	
512-08-038 JOB NO.	1" = 40' SCALE	PARCEL 37.DWG CAD FILE NAME	SHEET 1
JSS PREPARED BY	10/22/09 DATE		OF 1

ACQUISITION BY DBL 25997 PL 734