


I, KENNETH M. GREEN, CERTIFY THAT THIS PLAT WAS PREPARED UNDER MY SUPERVISION AND THAT THE PLAT WAS PREPARED FOR THE PURPOSE OF EASEMENT ACQUISITION ONLY, AND IS NOT INTENDED TO BE A BOUNDARY SURVEY OF THE PROPERTY SHOWN HEREON.

NOTES:
 BEARINGS AND DISTANCES SHOWN IN PARENTHESIS ARE BASED ON RECORDED MAP INFORMATION.
 THIS PROPERTY MAY BE SUBJECT TO OTHER EASEMENTS EITHER RECORDED OR IMPLIED.
 BOUNDARY INFORMATION TAKEN FROM COMPILED MECKLENBURG CO. PUBLIC RECORD INFORMATION.

I, _____ REVIEW OFFICER OF MECKLENBURG COUNTY CERTIFY THAT THE MAP OR PLAT TO WHICH THIS CERTIFICATION IS AFFIXED MEETS ALL STATUTORY REQUIREMENTS FOR RECORDING.

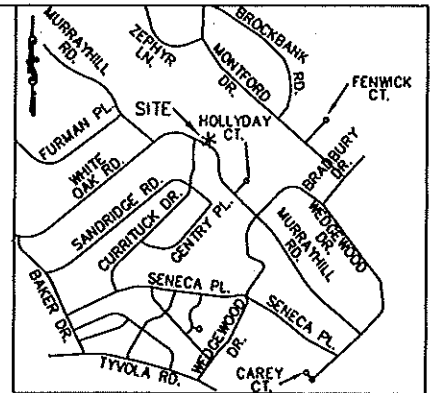

Kenneth M. Green
 12-14-09
 KENNETH M. GREEN, PLS L-3512



REVIEW OFFICER: SHANNON LEE BANNISTER
 DB 22514, PG 273
 TAX ID# 171-022-58
 DATE: _____

NCGS MONUMENT 'KIMBRELL'
 NC GRID COORDS (NAD '83)
 N=525,720.356
 E=1,439,498.518


- LEGEND:
- MONUMENT FOUND
 - PROPERTY LINE
 - R/W LINE
 - TEMPORARY CONSTRUCTION EASEMENT (TCE)
 - TCE HATCH
 - SIDEWALK/UTILITY EASEMENT
 - SIDEWALK/UTILITY EASEMENT HATCH
 - ADJOINER

14,223 SF TOTAL AREA BY PLAT
 1,794 SF IN TEMP CONST ESMT
 14,223 SF REMAINING


PREPARED BY:

R. Joe Harris & Associates, P.L.L.C.

Engineering & Land Surveying
 1698 W. HWY 160, SUITE 130, FORT MILL, SC, 29708
 Phone: (803) 802-1799

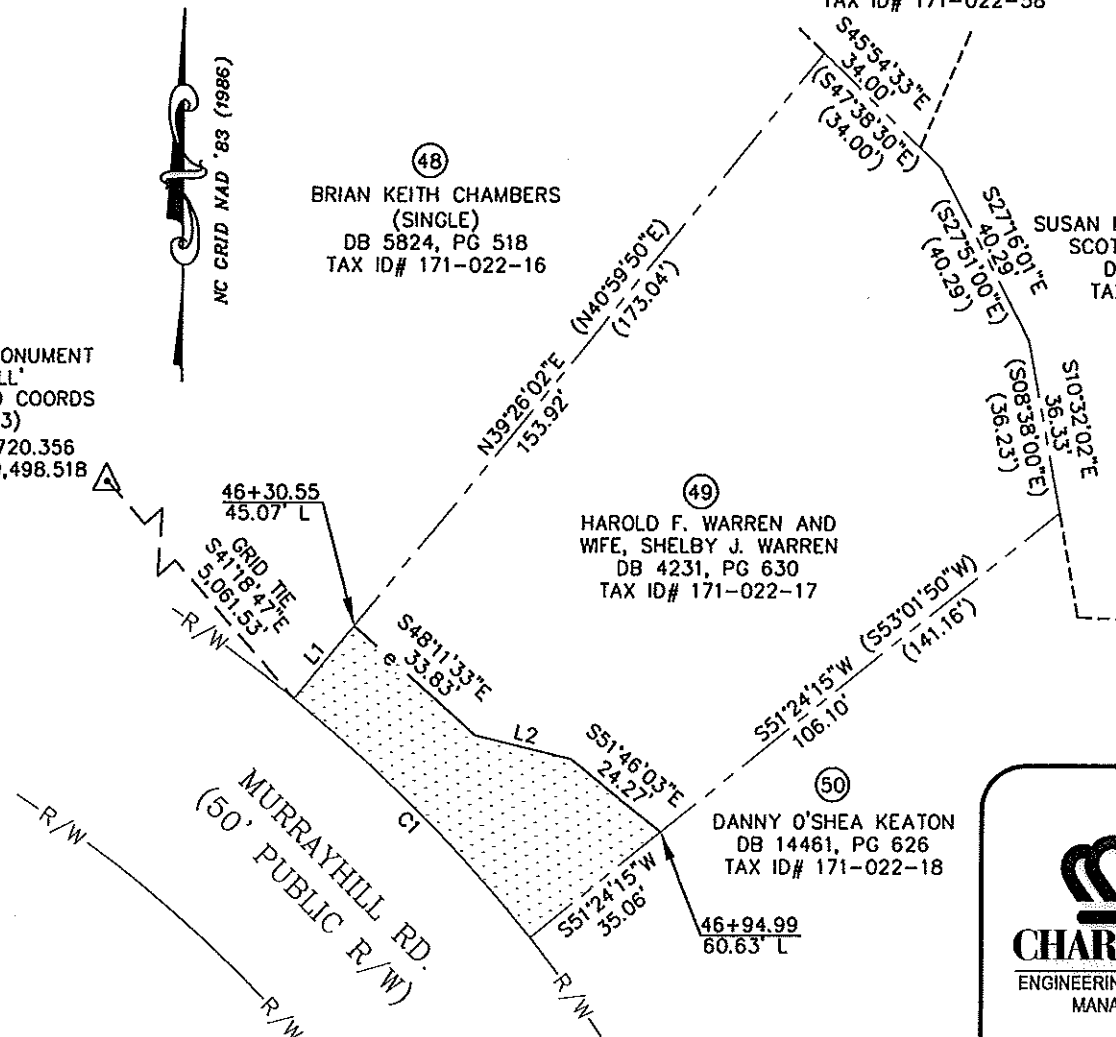

LINE TABLE		
LINE	LENGTH	BEARING
L1	19.61	N39°26'02"E
L2	20.67	S76°14'03"E

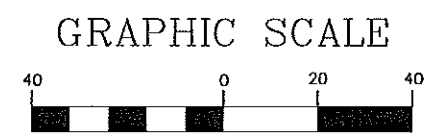

(IN FEET)
 1 inch = 40 ft.

RJH PROJ. #1341.03

CURVE TABLE						
CURVE	LENGTH	RADIUS	TANG	CHORD	BEARING	DELTA
C1	69.88	326.50	35.07	69.74	N45°07'04"W	12°15'45"
C1(DEED)	(70.00)	(326.50)				

CHARLOTTE
 ENGINEERING & PROPERTY MANAGEMENT

512-08-03B
 JOB NO.

1" = 40'
 SCALE

UAG
 PREPARED BY

11/02/09
 DATE

**EASEMENT ACQUISITION
 MURRAYHILL -
 WEDGEWOOD SIDEWALK
 PROJECT**

PROPERTY OF
 HAROLD F. WARREN AND
 WIFE SHELBY J. WARREN
 5315 MURRAYHILL RD.
 CHARLOTTE, NC
 PID #171-022-17

PARCEL 49.0WG
 CAD FILE NAME

SHEET 1 OF 1

26237 01