

157.02
MARY MARSHALL YOUNG
 DEED 2874-587

Total Area	8,344	Sq. Ft.
Area Taken	494	Sq. Ft.
Area Remaining	7,849	Sq. Ft.

166.89' Total


156.97'

G. HOWARD WEBB
 DEED 2247-527

Total Area	25,015	Sq. Ft.
Area Taken	1,498	Sq. Ft.
Area Remaining	23,517	Sq. Ft.

166.89' Total

CITIES SERVICE
 OIL CO.

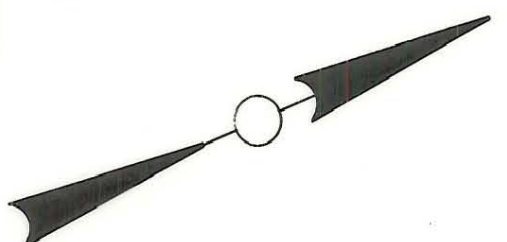

This plat was prepared under my supervision
Stephen A. Gilbert
 N. C. Reg. Engineer No. 6233

NOTE: Property corners shown, circled were located by actual survey. Bearings are based on NORTH CAROLINA COORDINATE SYSTEM

REVISIONS OWNER'S NAME 4-1-76 CSC		CITY OF CHARLOTTE NORTH CAROLINA DEPARTMENT OF PUBLIC WORKS ENGINEERING DIVISION	
DRAWN BY CSC CHECKED BY CSC CITY ENGINEER	PROPOSED R/W TYVOLA RD. AT SOUTH BLVD.	PROPERTY OF G. HOWARD WEBB	JOB NO.: 513-65 FILE NO. 176 R/W 111 SHEET 3 OF 7
DATE JAN. 1976	SCALE 1" = 40'		

171-105-03