


~ Beatrice E. Blankenship ~

171-184-01

5




Blow Up (No Scale)

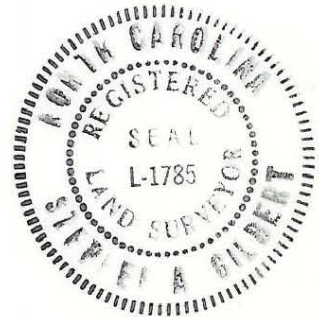

This plat was prepared under my supervision Stephen A. Gilbert
 N. C. Reg. Surveyor No. L-1785

NOTE: Property corners shown circled were located by actual survey. Bearings are based on N. C. COORDINATE SYSTEM

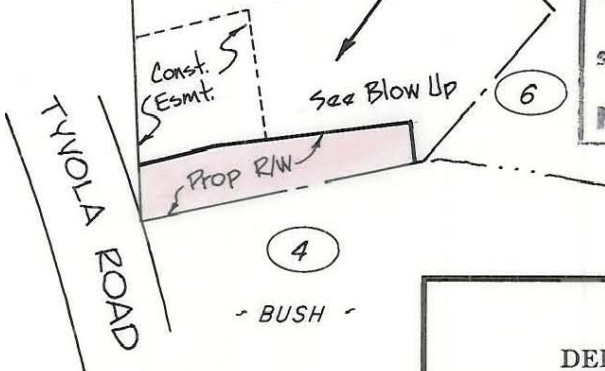

- BUSH -

CITY OF CHARLOTTE NORTH CAROLINA DEPARTMENT OF PUBLIC WORKS ENGINEERING DIVISION		
REVISIONS	PROPOSED R/W	JOB NO.
Dist., Craig 7/77	SUGAR CREEK DREDGING PROJECT NO. 512-66-401	FILE NO.
	PROPERTY OF	SHEET
DRAWN BY M.C.	BEATRICE E. BLANKENSHIP	5
CHECKED BY SAG		OF
CITY ENGINEER	DATE 4-22-77	SCALE 1" = 200'

This map was prepared for the purpose of right of way or easement acquisition only, and is not intended to be a boundary survey of the property shown.