
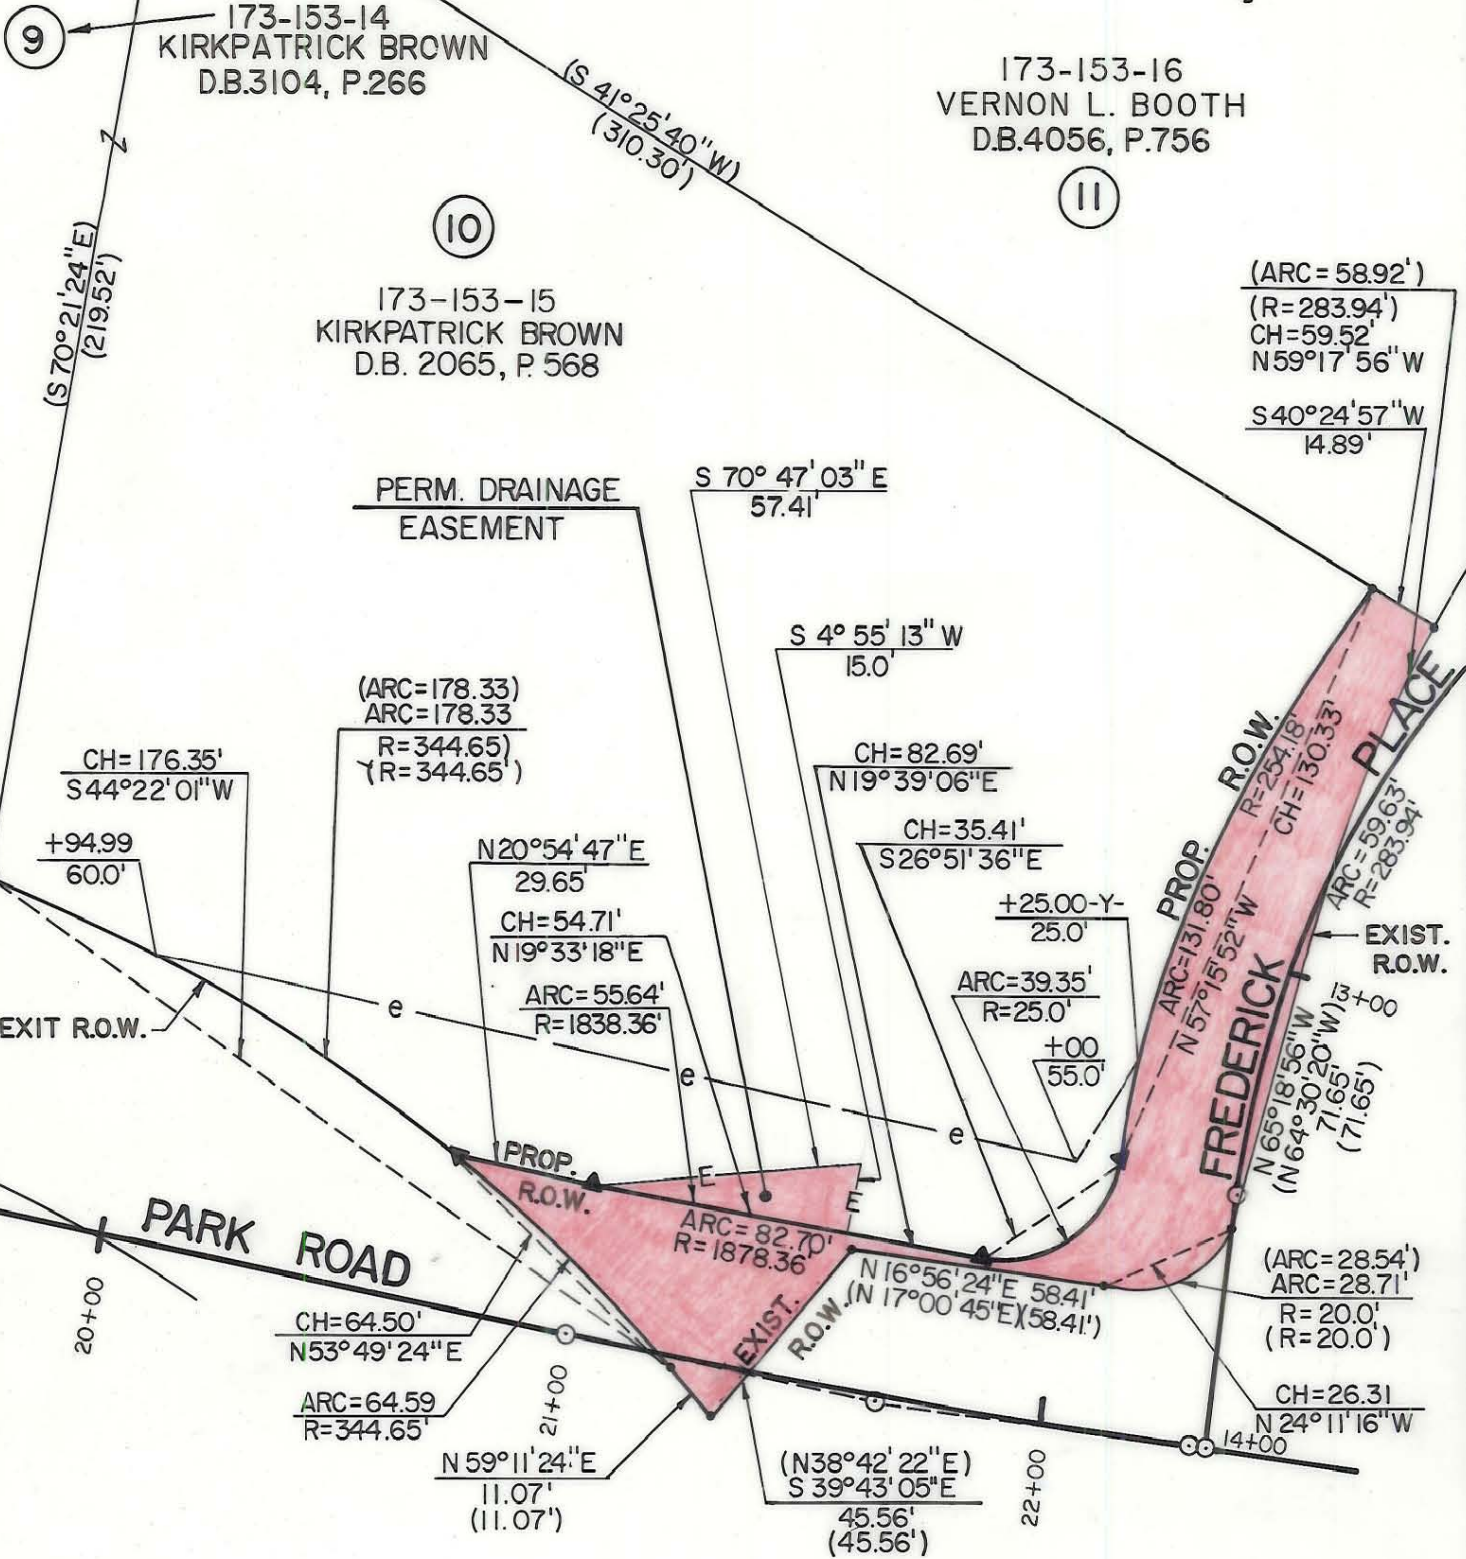


This map was prepared for the purpose of right of way or easement acquisition only and it is not intended to be a boundary survey of the property shown.

The bearings and distances shown in parentheses are based on deed information.

MAP BK. 14
PAGE 51, 55
REFERENCE NORTH
PLAN NORTH

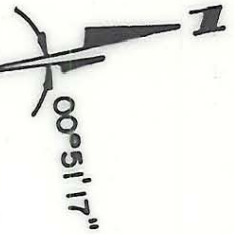

● Iron Pin By Deed

○ Iron Pin Found



This plat was prepared under my supervision. *Robert A. Foy*
N. C. Reg. Surveyor No. L-1651

TOTAL AREA (BY DEED) 55934 S.F. = 1.2841 Ac
 AREA TAKEN 5615 S.F. = 0.1289 Ac
 DRAINAGE EASM'T. 417 S.F. = 0.0096 Ac
 REMAINING 50319 S.F. = 1.1552 Ac.
 CONST. EASEMENT 4309 S.F. = 0.0989 Ac.

F D FLORENCE & HUTCHESON, INC.
CONSULTING ENGINEERS

CHARLOTTE ENGINEERING DEPARTMENT		DATE
REVISED	PARK ROAD PROPERTY OF KIRKPATRICK BROWN	FILE NO.
DRAWN BY SLG CHECKED BY BGG		SHEET 10
		63