

Carolina Tennis Corp.
5403-438

Quail Hollow Homeowners Assoc #4
4701-946

Mark M. Sirota
and wife Linda A.
5608-380


John M. McMonaghy
and wife Deborah L.
409-648

Quail Hollow Homeowners Assoc. #4
5833-483

Quail Hollow Co.
Edwin B. Raskin, Trustee
5148-843
MB 15 Pg 425 8427

Richard H. Jones
and wife Mary L.
2475-123

SHARON ROAD WEST

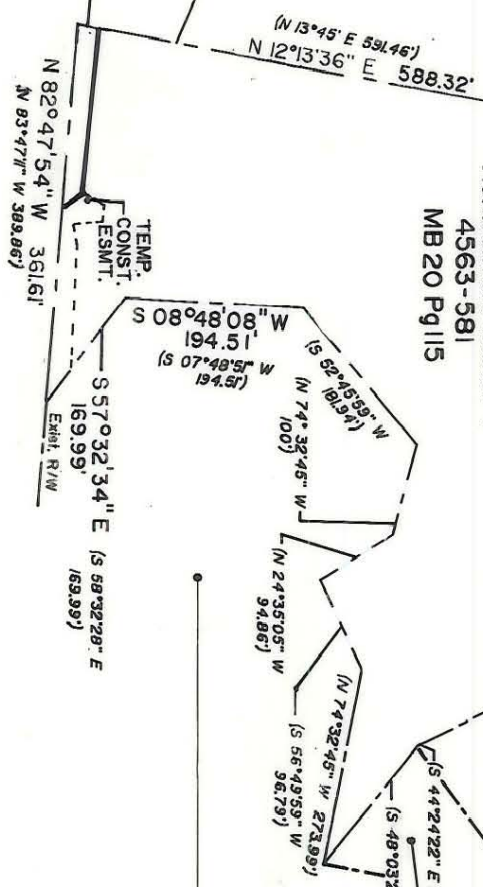


NOTE:

Property corners shown circled were located by actual survey. Bearings and distances shown in parenthesis are based on deed information. Bearings are based on N.C. State Plane Coordinate Systems

This map was prepared for the purpose of Fee Simple, Right of way or Easement acquisition only, and is not intended to be a boundary survey of the property shown (not prepared for recordation as per G.S. 47-30). This plat was prepared under my supervision.

Timothy A. Rudolph, R.L.S.
N.C. Surveyor No. L-2666

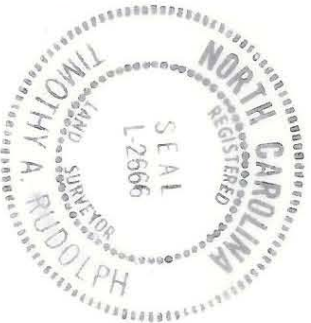

Parcel ID # 173-272-15

CHARLOTTE
ENGINEERING DEPARTMENT

Phase II Seg. 1
Park Road and
Johnston Road Widening

Property of
Quail Hollow
Homeowners Assoc. #4

REVISIONS	4/90 corrections as per City comments	JOB NO.	512-89-033
	7/90 ADL OWNER	FILE NO.	
	7/90 P/L		
DRAWN BY	OLC	SHEET	1
CHECKED BY	TAR	OF	2
SURVEY SUPERVISOR		DATE	NOV. 20, 1989
		SCALE	1" = 200'

173-345-14

DC01