


I, DAVID H. SNIDER, CERTIFY THAT THIS PLAT WAS PREPARED UNDER MY SUPERVISION AND THAT THE PLAT WAS PREPARED FOR THE PURPOSE OF ACQUISITION AND EASEMENTS ONLY, AND IS NOT INTENDED TO BE A BOUNDARY SURVEY OF PROPERTY SHOWN.

David H. Snider 4/28/05
 DAVID H. SNIDER, NC P.L.S. L-2942 DATE

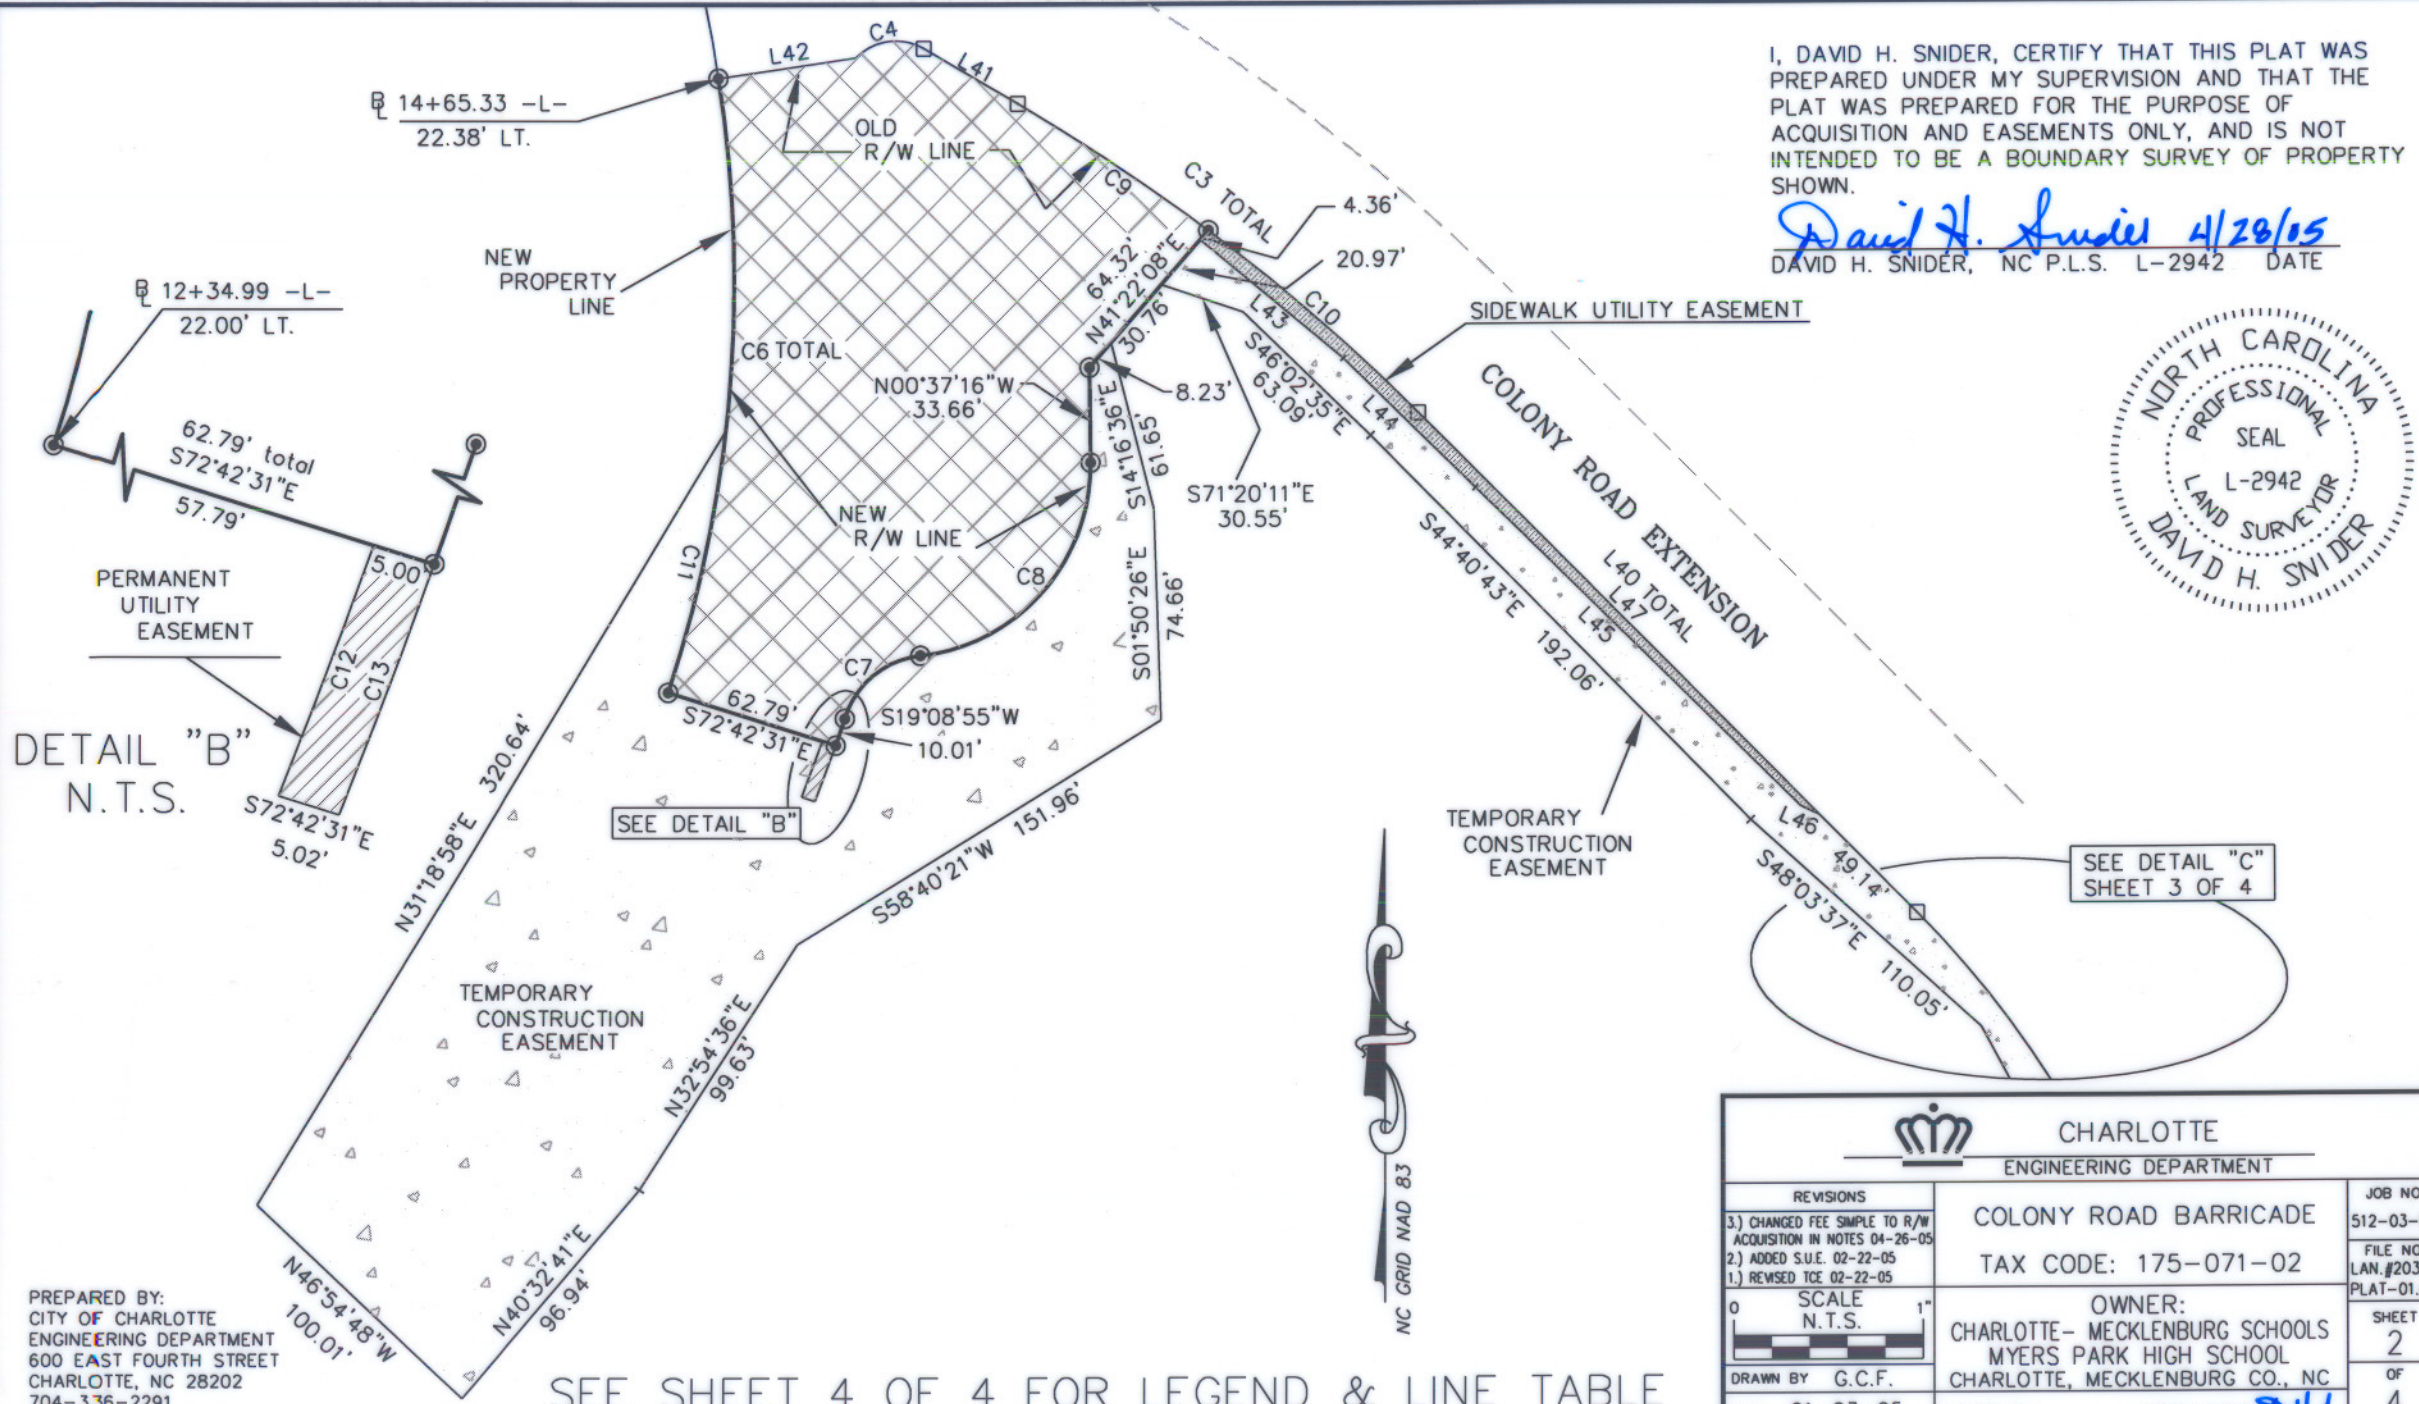

DETAIL "B"
 N.T.S.

SEE DETAIL "B"

SEE DETAIL "C"
 SHEET 3 OF 4

PREPARED BY:
 CITY OF CHARLOTTE
 ENGINEERING DEPARTMENT
 600 EAST FOURTH STREET
 CHARLOTTE, NC 28202
 704-336-2291

SEE SHEET 4 OF 4 FOR LEGEND & LINE TABLE

		CHARLOTTE ENGINEERING DEPARTMENT
REVISIONS 3.) CHANGED FEE SIMPLE TO R/W ACQUISITION IN NOTES 04-26-05 2.) ADDED S.U.E. 02-22-05 1.) REVISED TCE 02-22-05	COLONY ROAD BARRICADE TAX CODE: 175-071-02	JOB NO. 512-03-015 FILE NO. LAN.#203015 PLAT-01.dwg
SCALE 0 1" N.T.S. 	OWNER: CHARLOTTE-MECKLENBURG SCHOOLS MYERS PARK HIGH SCHOOL CHARLOTTE, MECKLENBURG CO., NC	SHEET 2 OF 4
DRAWN BY G.C.F. DATE 01-03-05	CHECKED BY SURVEY SUPVR. <i>DLU</i>	