

ACQUISITION BY CITY

RECORDED IN DEED BOOK


6905-86

DATE 6-9-92


NOTE:
PROPERTY CORNERS SHOWN AS OPEN CIRCLES
WERE LOCATED BY ACTUAL SURVEY. BEARINGS
AND DISTANCES SHOWN IN PARENTHESES ARE
BASED ON DEED INFORMATION.
THIS MAP WAS PREPARED FOR THE PURPOSE
OF PROPERTY ACQUISITION ONLY, AND IS NOT
INTENDED TO BE A BOUNDARY SURVEY OF THE
TOTAL PROPERTY SHOWN.



DETAIL
SCALE: 1"=10'

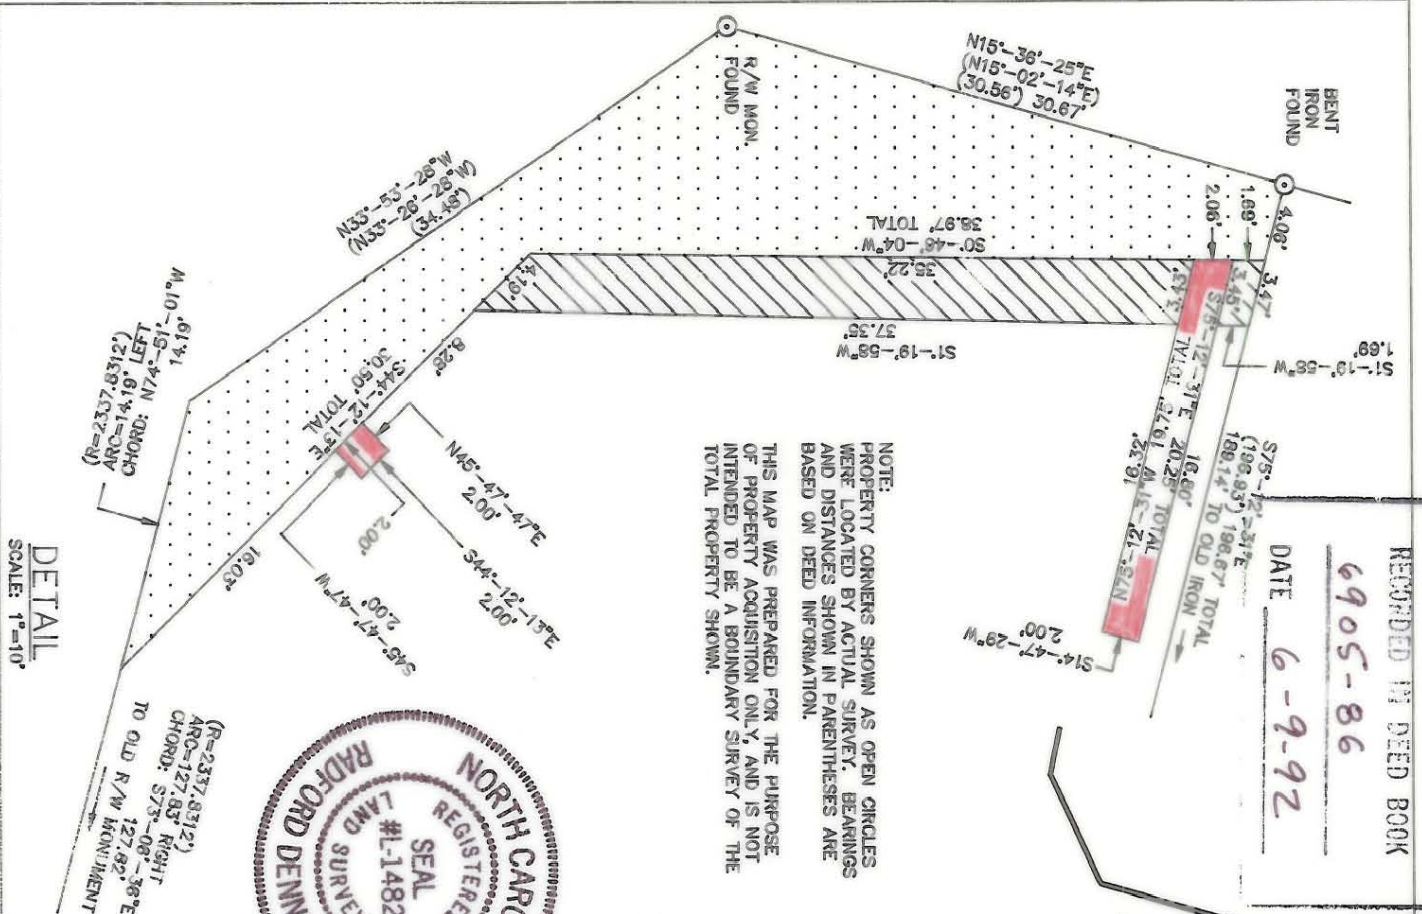


SEE DETAIL

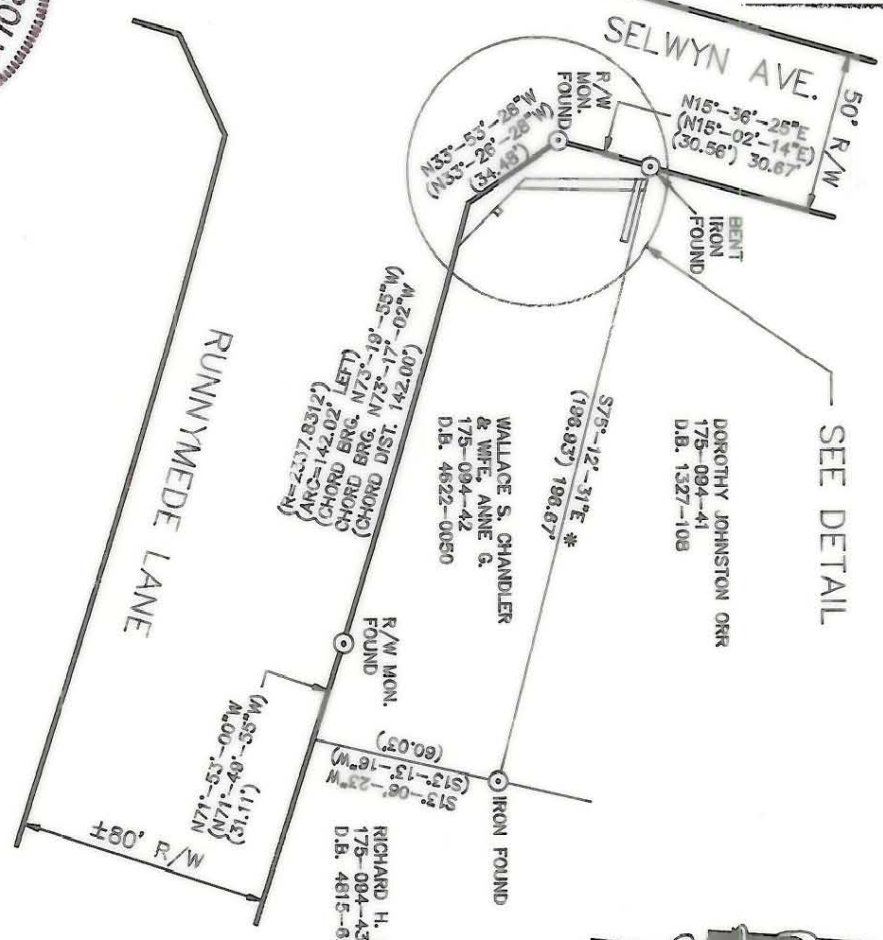

PER D.B. 4622-0050 *

VICINITY MAP
NO SCALE

- LEGEND
- PROPERTY TO BE ACQUIRED
 - PERM. UTILITY EASEMENT
 - TEMP. CONSTRUCTION EASEMENT

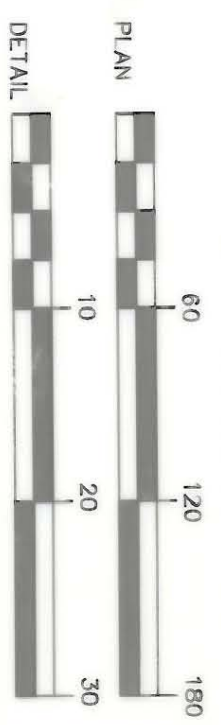

THIS PLAT WAS PREPARED UNDER MY SUPERVISION:
Radford Dennis Smith
N.C. REG. SURVEYOR NO. L-1482

TOTAL AREA (BY DEED) 10,689 SF = 0.245 AC.
AREA ACQUIRED 468 SF = 0.011 AC.
PERM. UTILITY EASEMENT 44 SF = 0.001 AC
AREA REMAINING 10,177 SF = 0.234 AC.
TEMP. CONSTRUCTION EASEMENT 120 SF = 0.003 AC.

		ENGINEERING DEPARTMENT CHARLOTTE	
REVISIONS	SELWYN AVE./RUNNYMEDE LN. WOODLAWN RD.	JOB NO.	291064
DRAWN BY	TJF	FILE NO.	PLATS
CHECKED BY	DHS	SHEET	1
SURVEY SUPV.	CHARLOTTE, MECKLENBURG, N.C.	DATE	12-10-91
		SCALE	1"=60'

175-094-42
JOB# 512-91-064
DB 6905R990
BK 175 P 9